



7/296

8/296


17/296

9/296

10/296

- High sensitivity trees
- Medium sensitivity trees
- Coastal zone


SK009	07.07.2020	Issued for information
Wysig. Rev.	DATE:	TEKENING BESKRYWING: DRAWING DESCRIPTION:

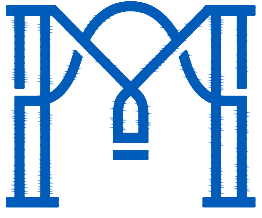

Malherbe Rust Architects
228 Main St, Paarl, 7646
P.O. Box 85, Paarl, 7622

T +27 21 872 1623
PM1501
mra@iafrica.com
CC1989/003378/23

KLIENT: PROJECT:	KEURBOOMS Rock (PTY) LTD Farm No. 296, Remainder Portion 5	
TEKENING: DRAWING:	Arch Rock New Cottages	
GETEKEN: DRAWN:	JLC	NAGESIEN: CHECKED: SDK
DATE:	July 2020	SCALE: 1:200@A1
PROJECT No.	1662	WYSIGING REVISION
DRAWING No.	101	SK009

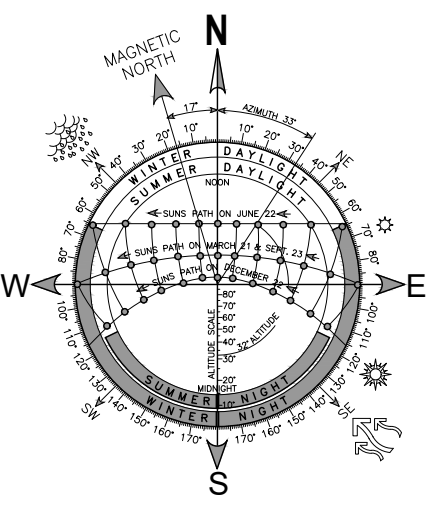

NOTE:
THIS DRAWING IS THE COPYRIGHT OF THE ARCHITECTS. DO NOT SCALE AND REFER TO FIGURED DIMENSIONS ONLY. ALL LEVELS AND DIMENSIONS MUST BE CHECKED ON SITE PRIOR TO SETTING OUT OR MANUFACTURE. ANY DISCREPANCIES MUST BE REPORTED TO THE ARCHITECT IMMEDIATELY.




A	13.07.2020	Issued for Planning Submission
Wysg. Rev.	DATUM: DATE:	TEKENING BESKRYWING: DRAWING DESCRIPTION:




CLIENT: CLIENT:	KEURBOOMS Rock (PTY) LTD Farm No. 296, Remainder Portion 5		
PROJECT: PROJECT:			
New Resort Cottages			
TECHNICK: DRAWING:		Site Existing - Planning Submission -	
GETEKEN: DRAWN:		JLC	NAGESIG: CHECKED: SDK
DATUM: DATE:		July 2020	SKAAL: SCALE: 1:200@A1
PROJECT Nr. PROJECT No.		TECHNICK Nr. DRAWING No.	WYSIGING REVISION
1662		102	A

NOTE:
THIS DRAWING IS THE COPYRIGHT OF THE ARCHITECTS. DO NOT SCALE AND REFER TO FIGURED DIMENSIONS ONLY. ALL LEVELS AND DIMENSIONS MUST BE CHECKED ON SITE PRIOR TO SETTING OUT OR MANUFACTURE. ANY DISCREPANCIES MUST BE REPORTED TO THE ARCHITECT IMMEDIATELY.

 

SK009	07.07.2020	Issued for information
Wysig. Rev.	Datum: DATE:	TEKENING BESKRYWING: DRAWING DESCRIPTION:

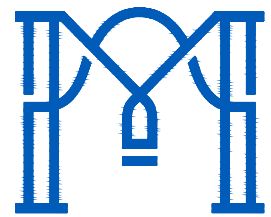

Malherbe Rust Architects

228 Main St, Paarl, 7646
P.O. Box 85, Paarl, 7622

T +27 21 872 1623
PM1501

mra@iafrica.com
CC1989/003378/23


KLIENT: CLIENT:	KEURBOOMS Rock (PTY) LTD Farm No. 296, Remainder Portion 5	
PROJEK: PROJECT:	Arch Rock New Cottages	
TEKENING: DRAWING:	Ground Floor Plans -Sketch Design-	
GETEKEN: DRAWN:	JLC	NAGESIEN: CHECKED: SDK
DATUM: DATE:	July 2020	SKAAL: SCALE: as shown
PROJEK: PROJECT No.	1662	TEKENING: DRAWING No. 202
		WYSIGING: REVISION SK009

C:\Users\AT\Desktop\AT_01_SITE DEVELOPMENT PLAN_Sketch 009_20200706.dwg

NOTE:
THIS DRAWING IS THE COPYRIGHT OF THE ARCHITECTS. DO NOT SCALE AND REFER TO FIGURED DIMENSIONS ONLY. ALL LEVELS AND DIMENSIONS MUST BE CHECKED ON SITE PRIOR TO SETTING OUT OR MANUFACTURE. ANY DISCREPANCIES MUST BE REPORTED TO THE ARCHITECT IMMEDIATELY.





SK009	07.07.2020	Issued for information
Wysig. Rev.	Datum: DATE:	TEKENING BESKRYWING: DRAWING DESCRIPTION:

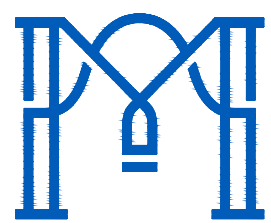

Malherbe Rust Architects
228 Main St, Paarl, 7646 T +27 21 872 1623 mra@iafrica.com
P.O. Box 85, Paarl, 7622 PM1501 CC1989/003378/23

KLIENT: CLIENT:	KEURBOOMS Rock (PTY) LTD Farm No. 296, Remainder Portion 5	
PROEKT: PROJECT:	Arch Rock New Cottages	
TEKENING: DRAWING:	Ground Floor Plans -Sketch Design-	
GETEKEN: DRAWN:	JLC	NAGESIEN: CHECKED: SDK
DATUM: DATE:	July 2020	SKAAL: SCALE: as shown
PROEKT Nr. PROJECT No.	1662	TEKENING Nr. DRAWING No. 203
		WYSIGING REVISION SK009

NOTE:
THIS DRAWING IS THE COPYRIGHT OF THE ARCHITECTS. DO NOT SCALE AND REFER TO FIGURED DIMENSIONS ONLY. ALL LEVELS AND DIMENSIONS MUST BE CHECKED ON SITE PRIOR TO SETTING OUT OR MANUFACTURE. ANY DISCREPANCIES MUST BE REPORTED TO THE ARCHITECT IMMEDIATELY.

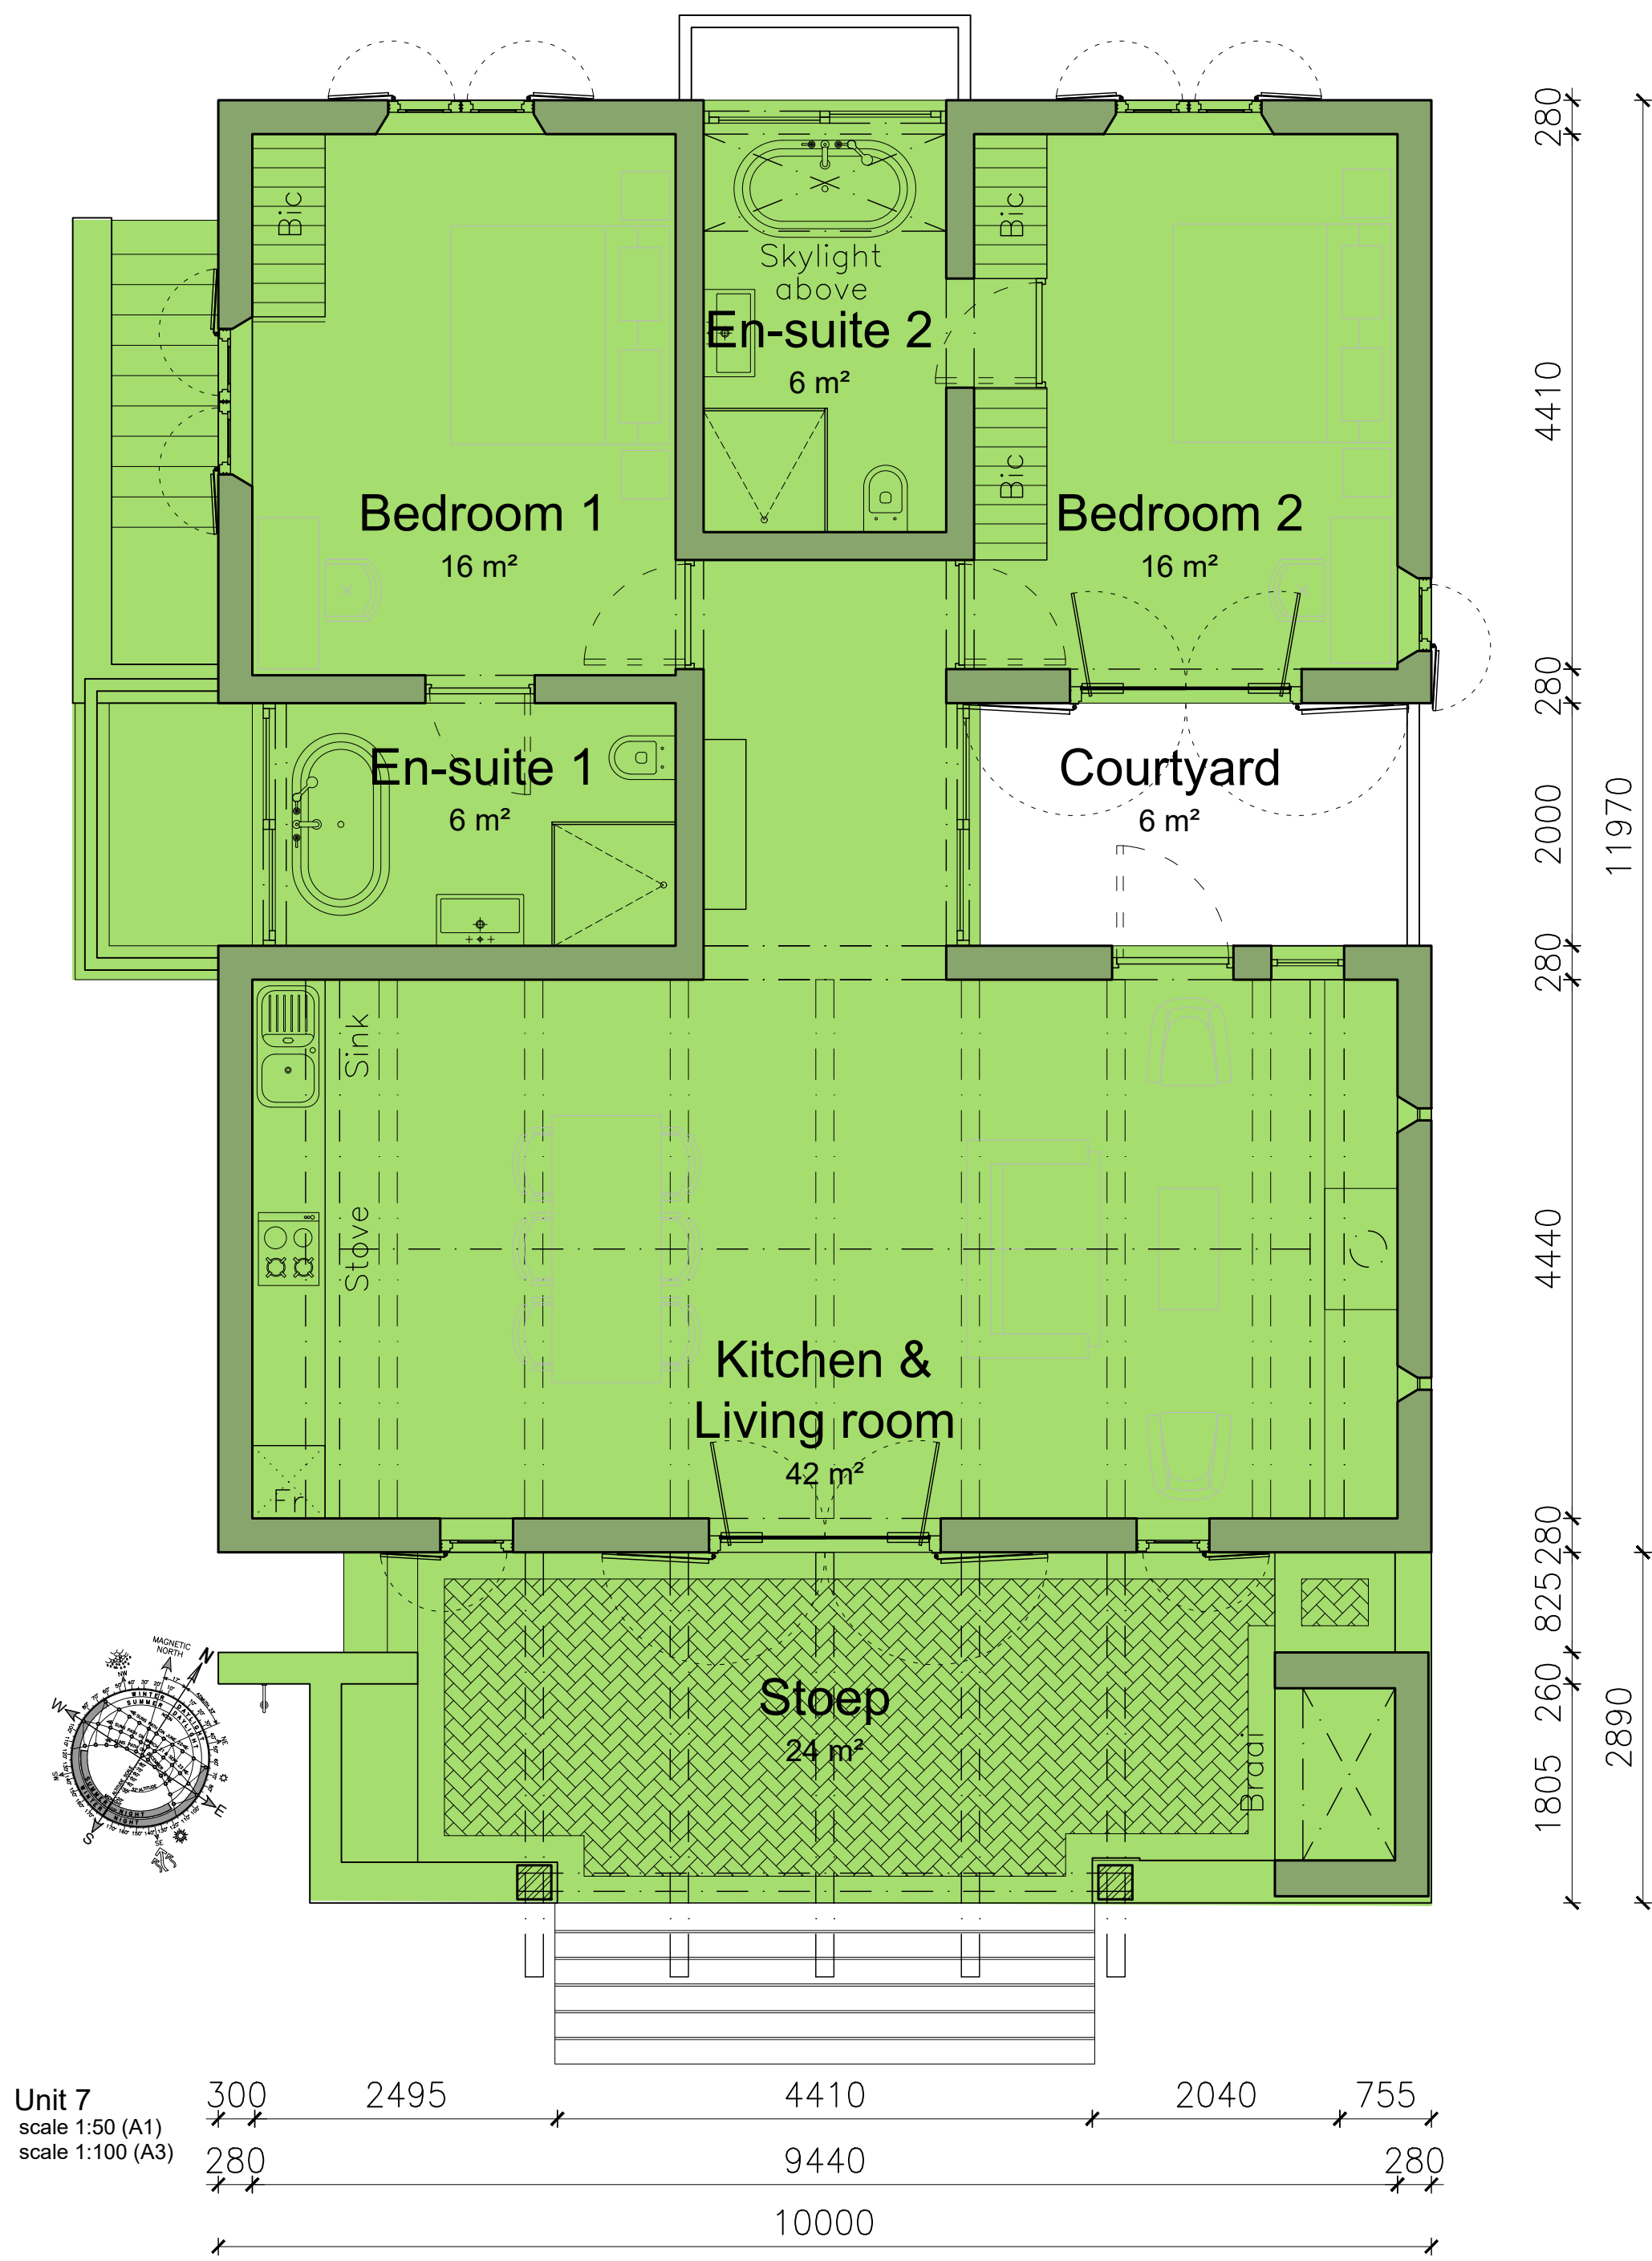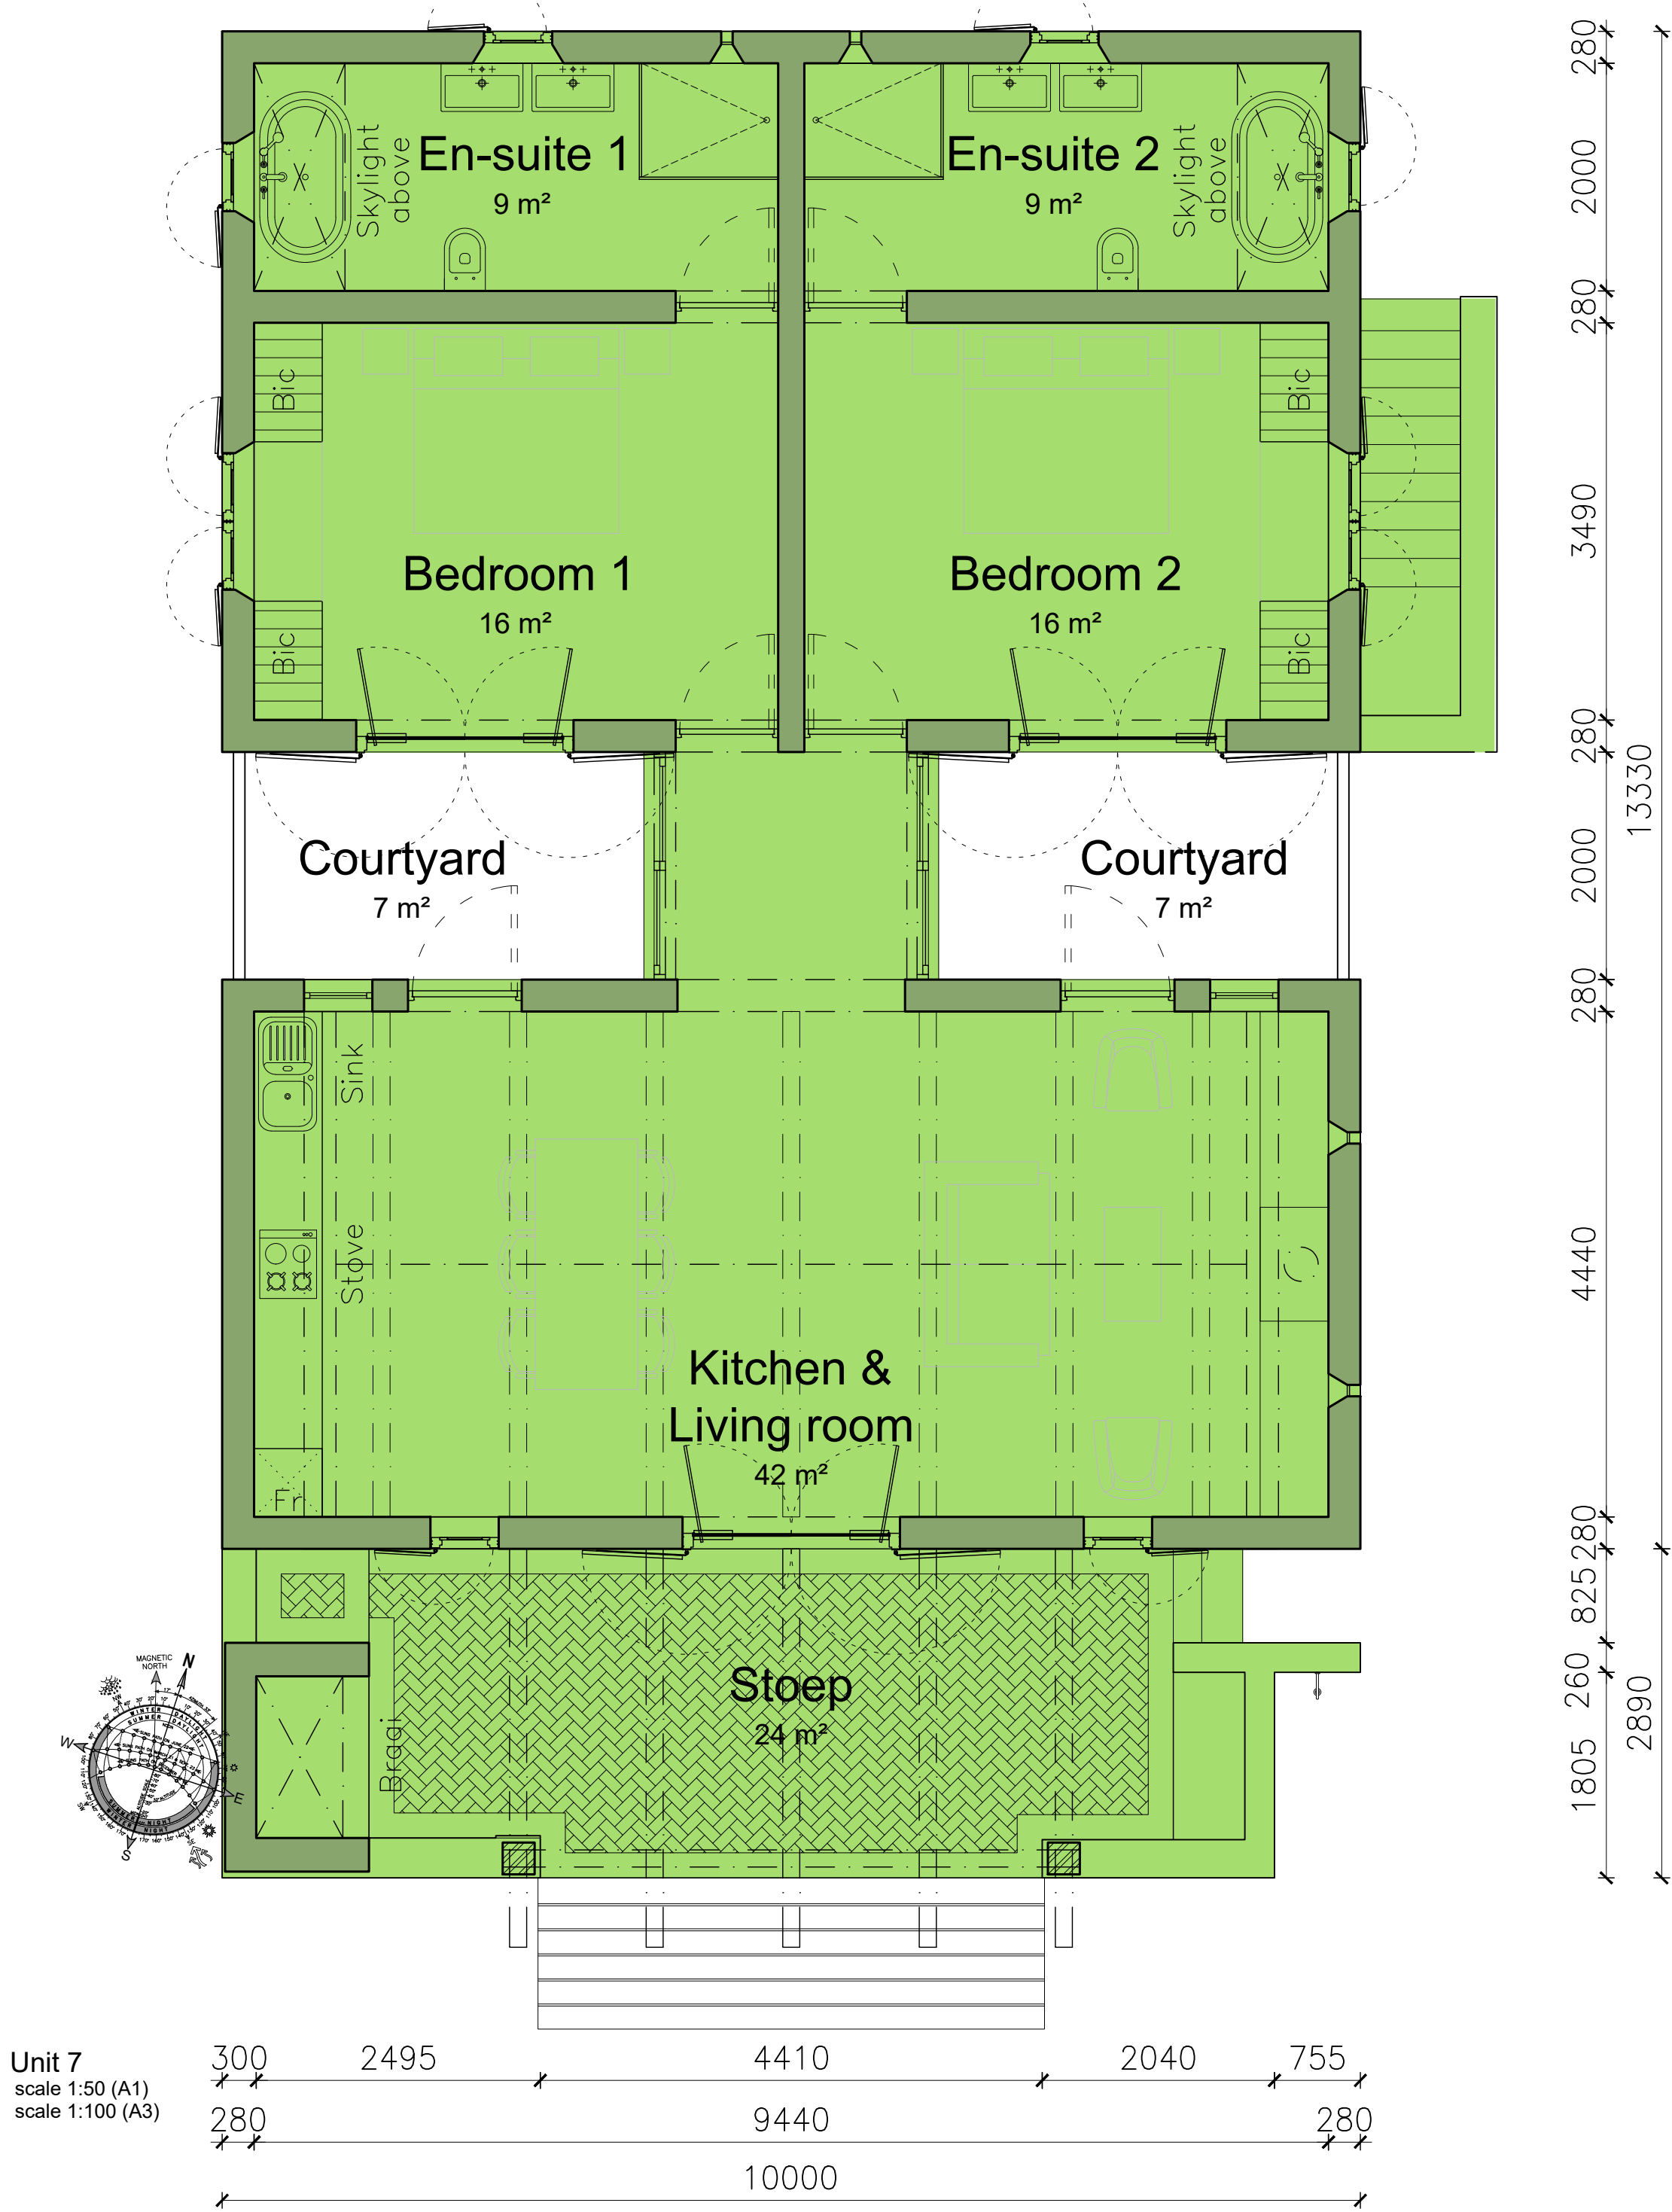

SK009	07.07.2020	Issued for information
Wysig. Rev.	Datum: DATE	TEKENING BESKRYWING: DRAWING DESCRIPTION:

Malherbe Rust Architects
228 Main St, Paarl, 7646
P.O. Box 85, Paarl, 7622
T +27 21 872 1623
PM1501
mra@iafrica.com
CC1989/003378/23

KLIENT: CLIENT:	KEURBOOMS Rock (PTY) LTD Farm No. 296, Remainder Portion 5	
PROJEK: PROJECT:	Arch Rock New Cottages	
TEKENING: DRAWING:	Ground Floor Plans -Sketch Design-	
GETEKEN: DRAWN:	JLC	NAGESIEN: CHECKED: SDK
DATUM: DATE:	July 2020	SKAAL: SCALE: as shown
PROJEK: PROJECT No.	1662	TEKENING: No. DRAWING No. 204
		WYSIGING: REVISION SK009