


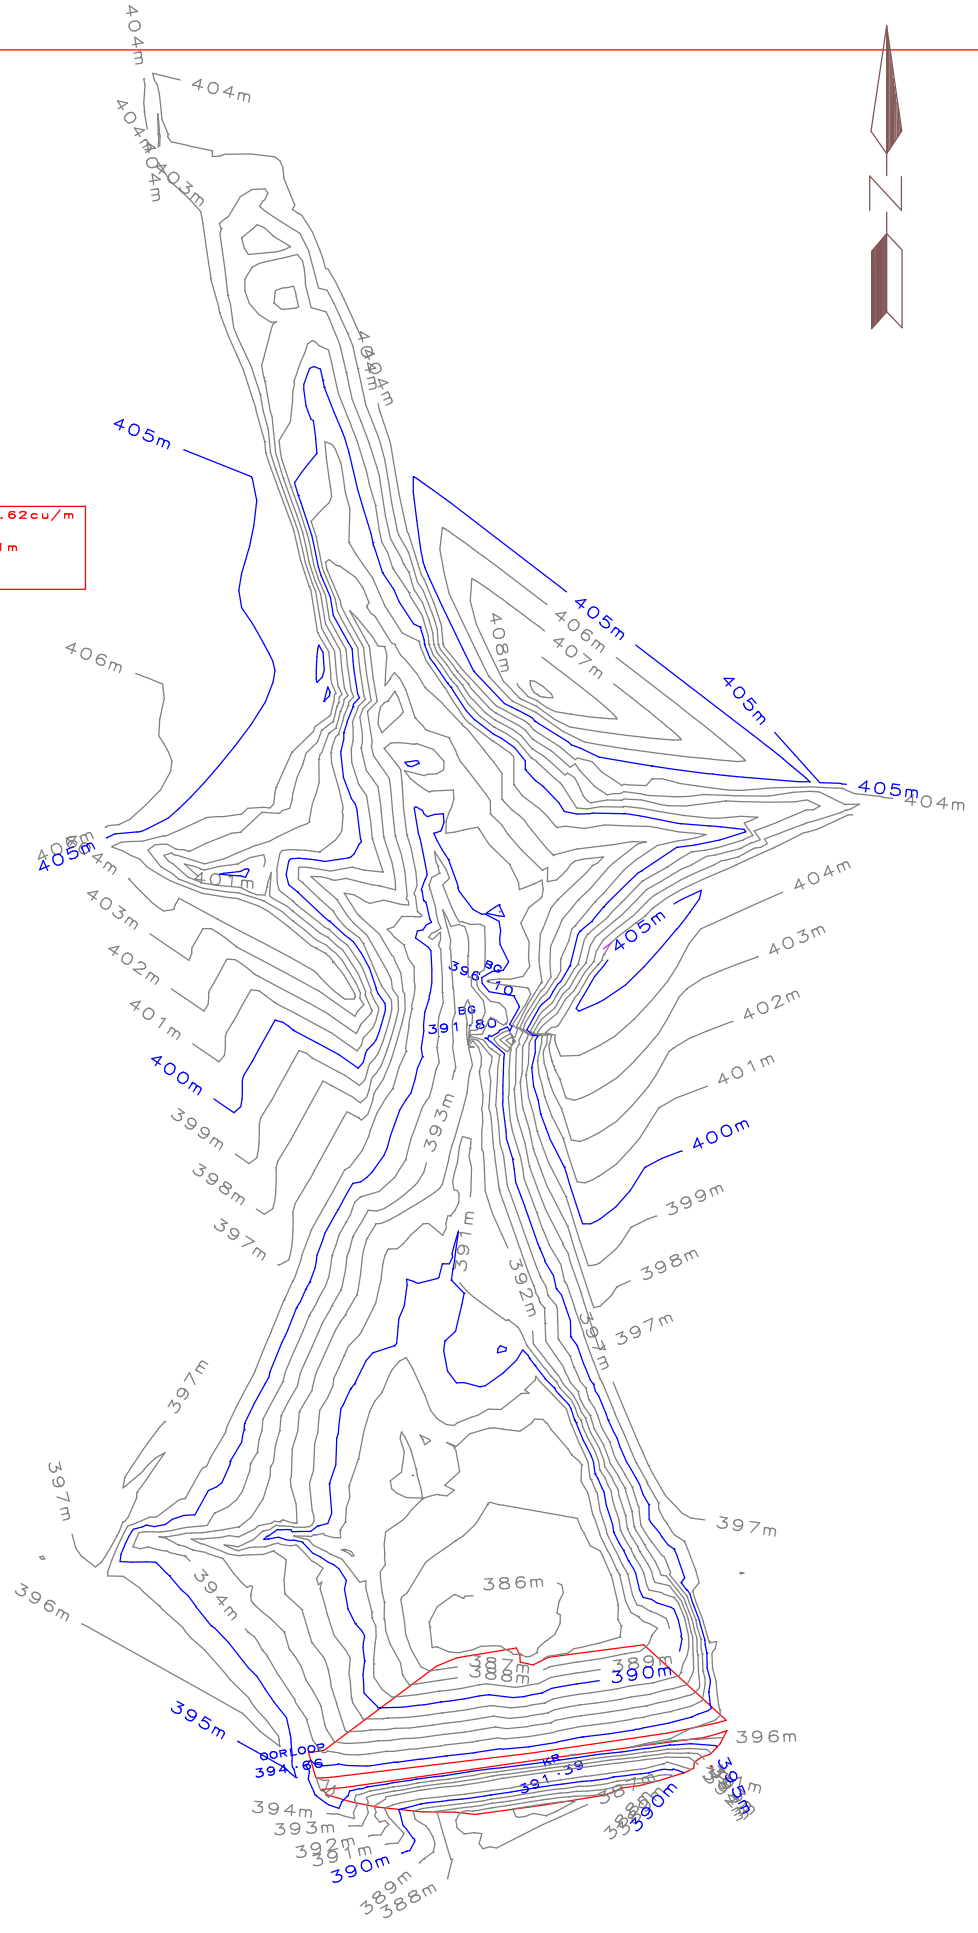

WATERVOLUME = 149'621.62cu/m
WALHOOGTE = 10.7m
OORLOOPHOOGTE = 394.71m
KRUI NBREEDTE = 3.0m
DROEBOORD = 1.5m



DRAWN BY
Klein Karoo Agri
0843178583

FOR
VANZYLSDAMME

PROJECT
NUWE DAMWAL
SCALE 1/3000
DATE : 22/8/2018

NOTES