


Legend

BESS Area	O&M Buildings
Diesel Storage Area	Project Footprint/Dev. Area
Eskom Switching Station	Property Boundaries - Facility
IPP Substation	
Laydown Area	

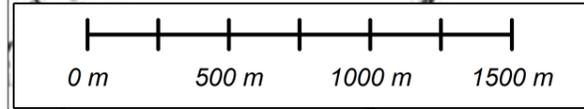

National Freeway; National Route.....		International Boundary and Beacon.....	
Arterial Route.....		Provincial Boundary.....	
Main Road.....		Protected Area.....	
Secondary Road; Bench Mark.....		Perennial River.....	
Other Road; Bridge.....		Perennial Water.....	
Track and Hiking Trail.....		Non-perennial River.....	
Railway; Station or Siding.....		Non-Perennial Water.....	
Other Railway; Tunnel.....		Dry Water Course.....	
Embankment; Cutting.....		Dry Pan.....	
Power Line.....		Marsh and Vlei.....	
Built-up Area (High, Low Density).....		Pipeline (above ground).....	
Buildings; Ruin.....		Water Tower; Reservoir; Water Point.....	
Post Office; Police Station; Store.....		Coastal Rocks.....	
Place of Worship; School; Hotel.....		Prominent Rock Outcrop.....	
Fence; Wall.....		Erosion; Sand.....	
Windpump; Monument.....		Woodland.....	
Communication Tower.....		Cultivated Land.....	
Mine Dump; Excavation.....		Orchard or Vineyard.....	
Trigonometrical Station; Marine Beacon.....		Recreation Ground.....	
Lighthouse and Marine Light.....		Row of Trees.....	
Cemetery; Grave.....			

Projects:
Bethel Solar PV


Approved By:
Megan Dennis
Drawn By:
Johan Janse van Rensburg

Bethel Solar PV

Description:
Development Footprint


Scale:
1:25000
Date:
07/07/2025

Project No. / Drg. No. / Rev.:
Bethel Solar PV / 002 / 1

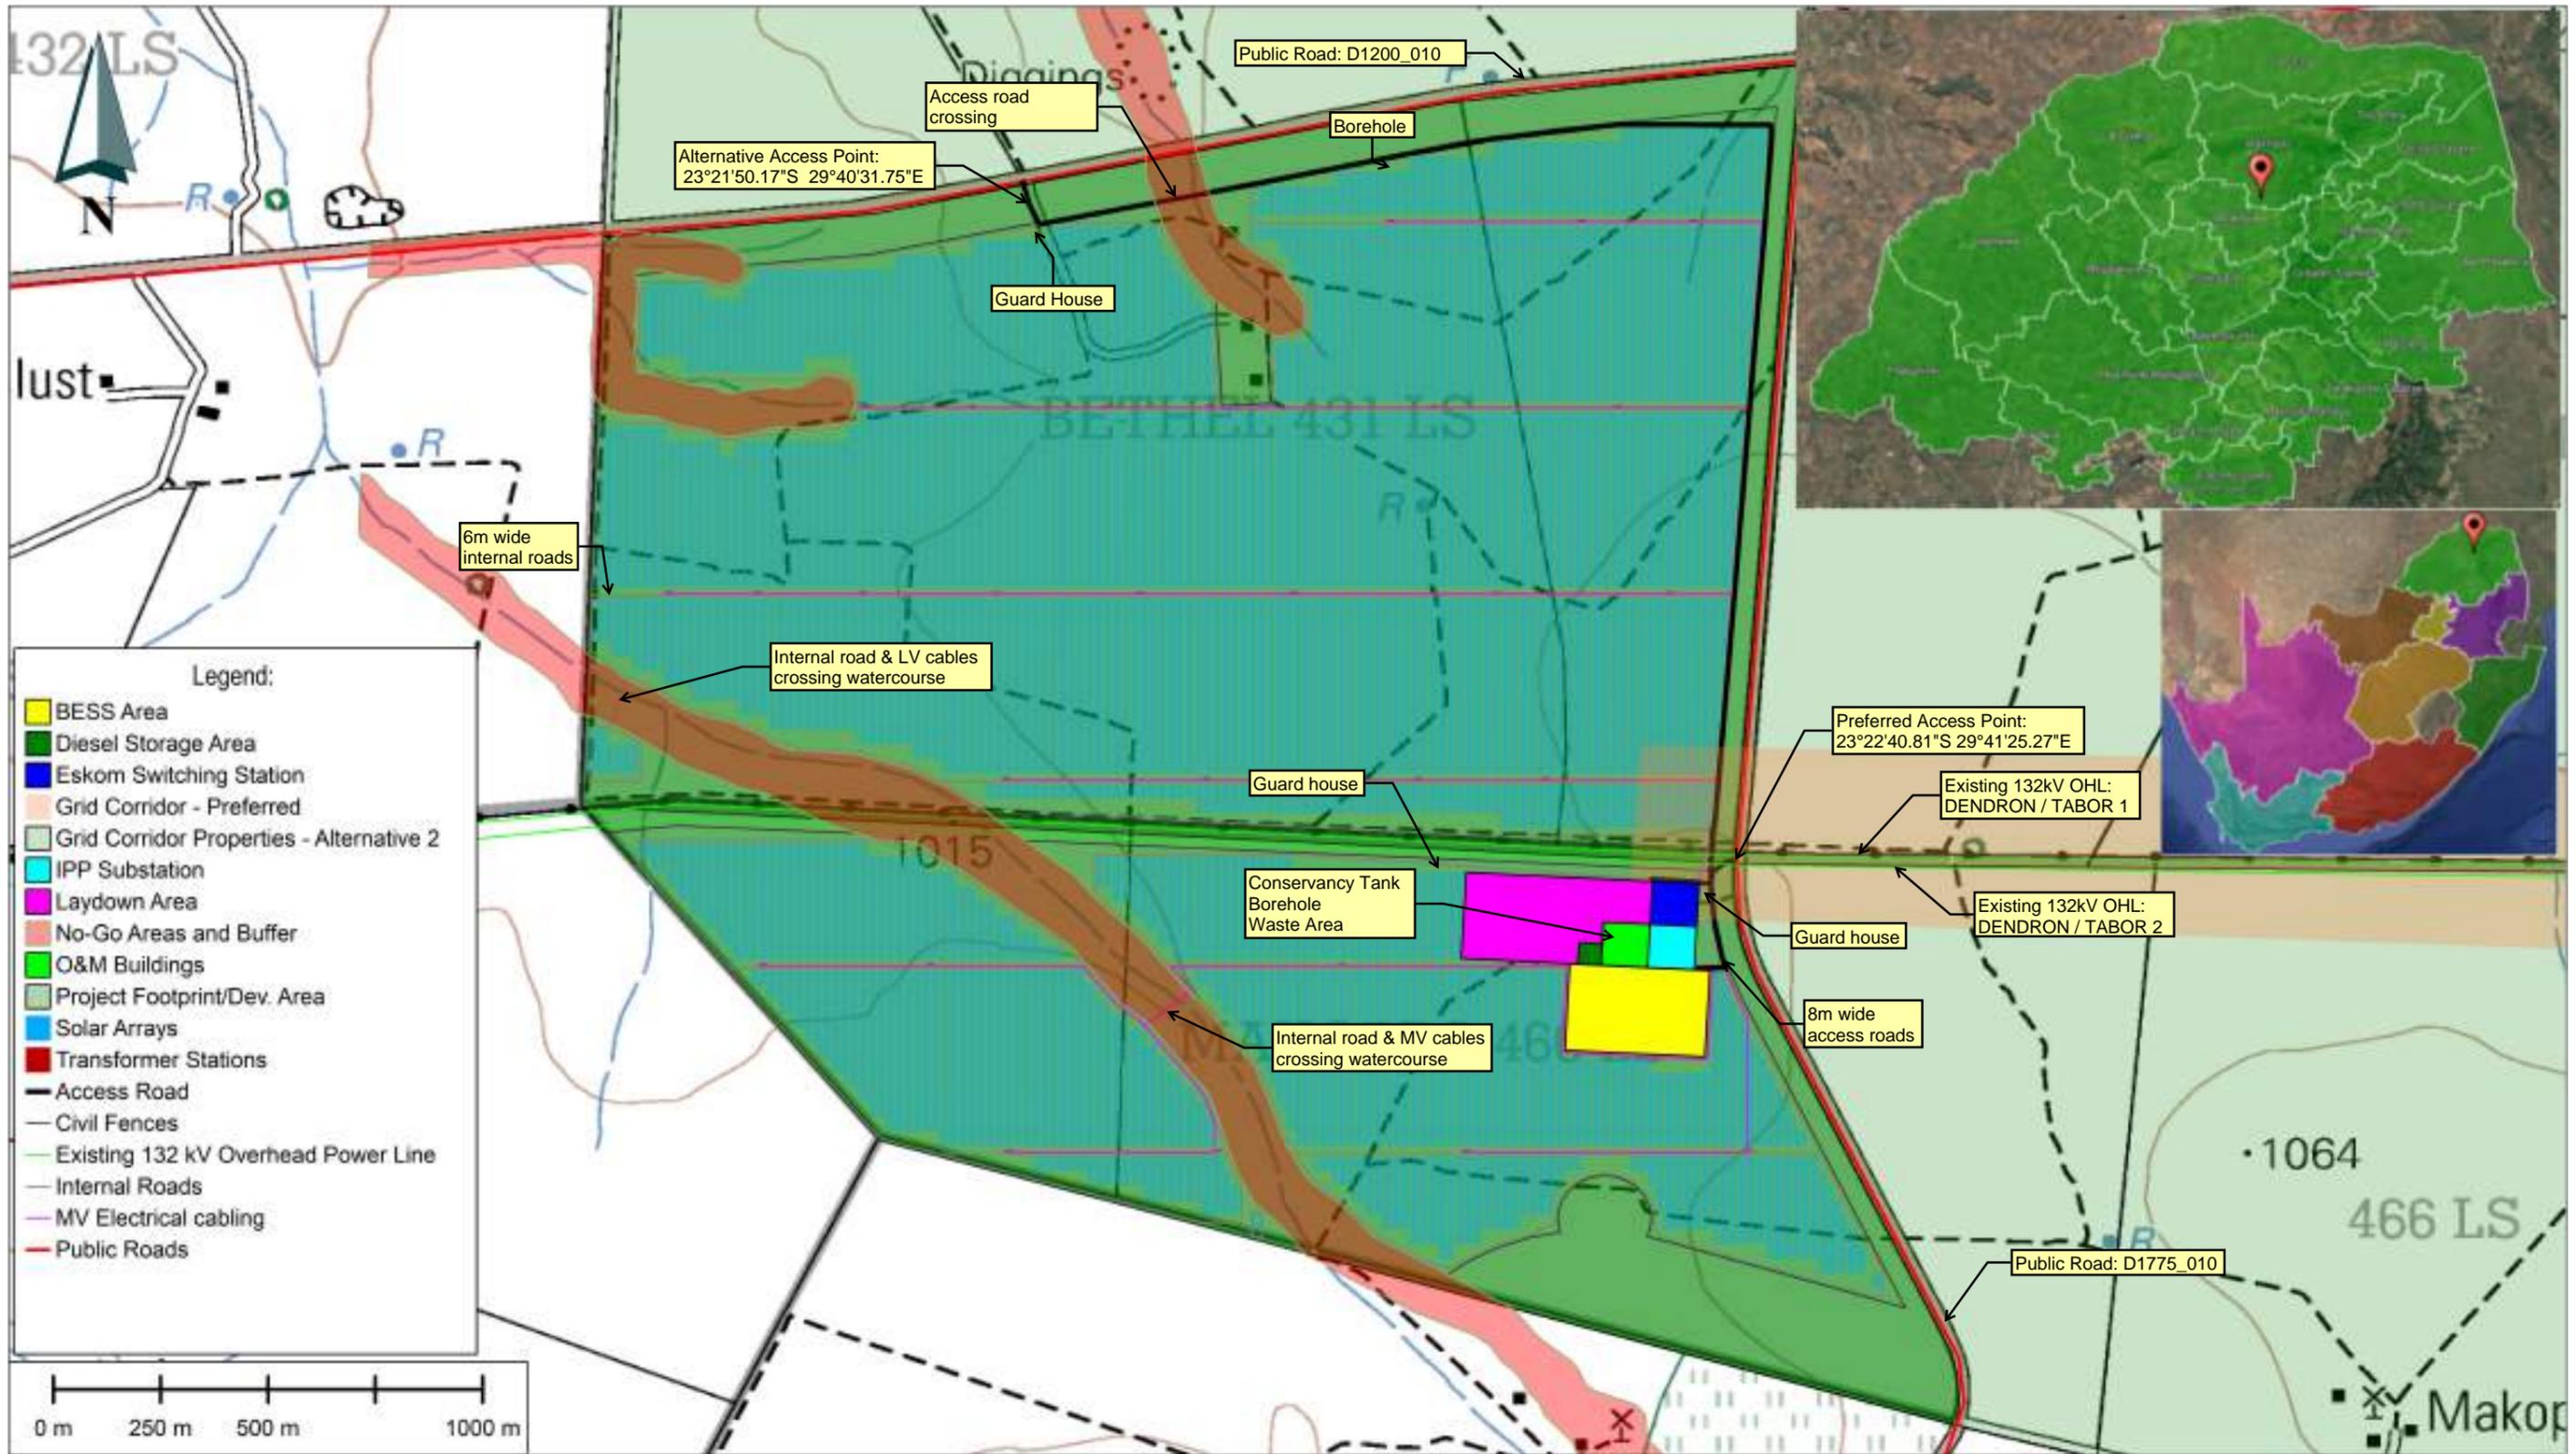

Legend:

- BESS Area
- Diesel Storage Area
- Eskom Switching Station
- Grid Corridor - Preferred
- Grid Corridor Properties - Alternative 2
- IPP Substation
- Laydown Area
- No-Go Areas and Buffer
- O&M Buildings
- Project Footprint/Dev. Area
- Solar Arrays
- Transformer Stations
- Access Road
- Civil Fences
- Existing 132 kV Overhead Power Line
- Internal Roads
- MV Electrical cabling
- Public Roads

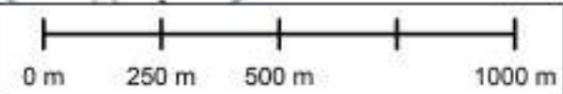

<ul style="list-style-type: none"> International Boundary and Station Proposed Boundary Proposed Area Perennial River Perennial Water Non-perennial River Non-Perennial Water Dry Water Course Dry Pan Marsh and Vlei Pipeline (above ground) Water Tower, Reservoir, Water Poles Coastal Route Perennial Rock Outcrop Shrubland Woodland Cultivated Land Orchard or Vineyard Recreation Ground Roof of Dam 	<ul style="list-style-type: none"> National Reserve, National Park Arterial Road Main Road Secondary Road, Branch Road Other Road, Bridge Track and Riding Trail Railway, Station or Siding Other Railway, Tunnel Embankment, Cutting Power Line Build-up Area (High, Low Density) Buildings, Wall Post Office, Police Station, Shop Place of Worship, School, Hotel Public Place Windpump, Monument Commemorative Tower Stone Burial Enclosure Topographical Station, Metro Station Lighthouse and Marker Light Cemetery, Grave
---	---

Projects:
Bethel Solar PV


Approved By:
Megan Dennis
Drawn By:
Johan Janse van Rensburg



Description:
Project Layout Diagram

Scale:
1:15000
Date:
02/10/2025

Project No. / Drg. No. / Rev.:
Bethel Solar PV / 001 / 3

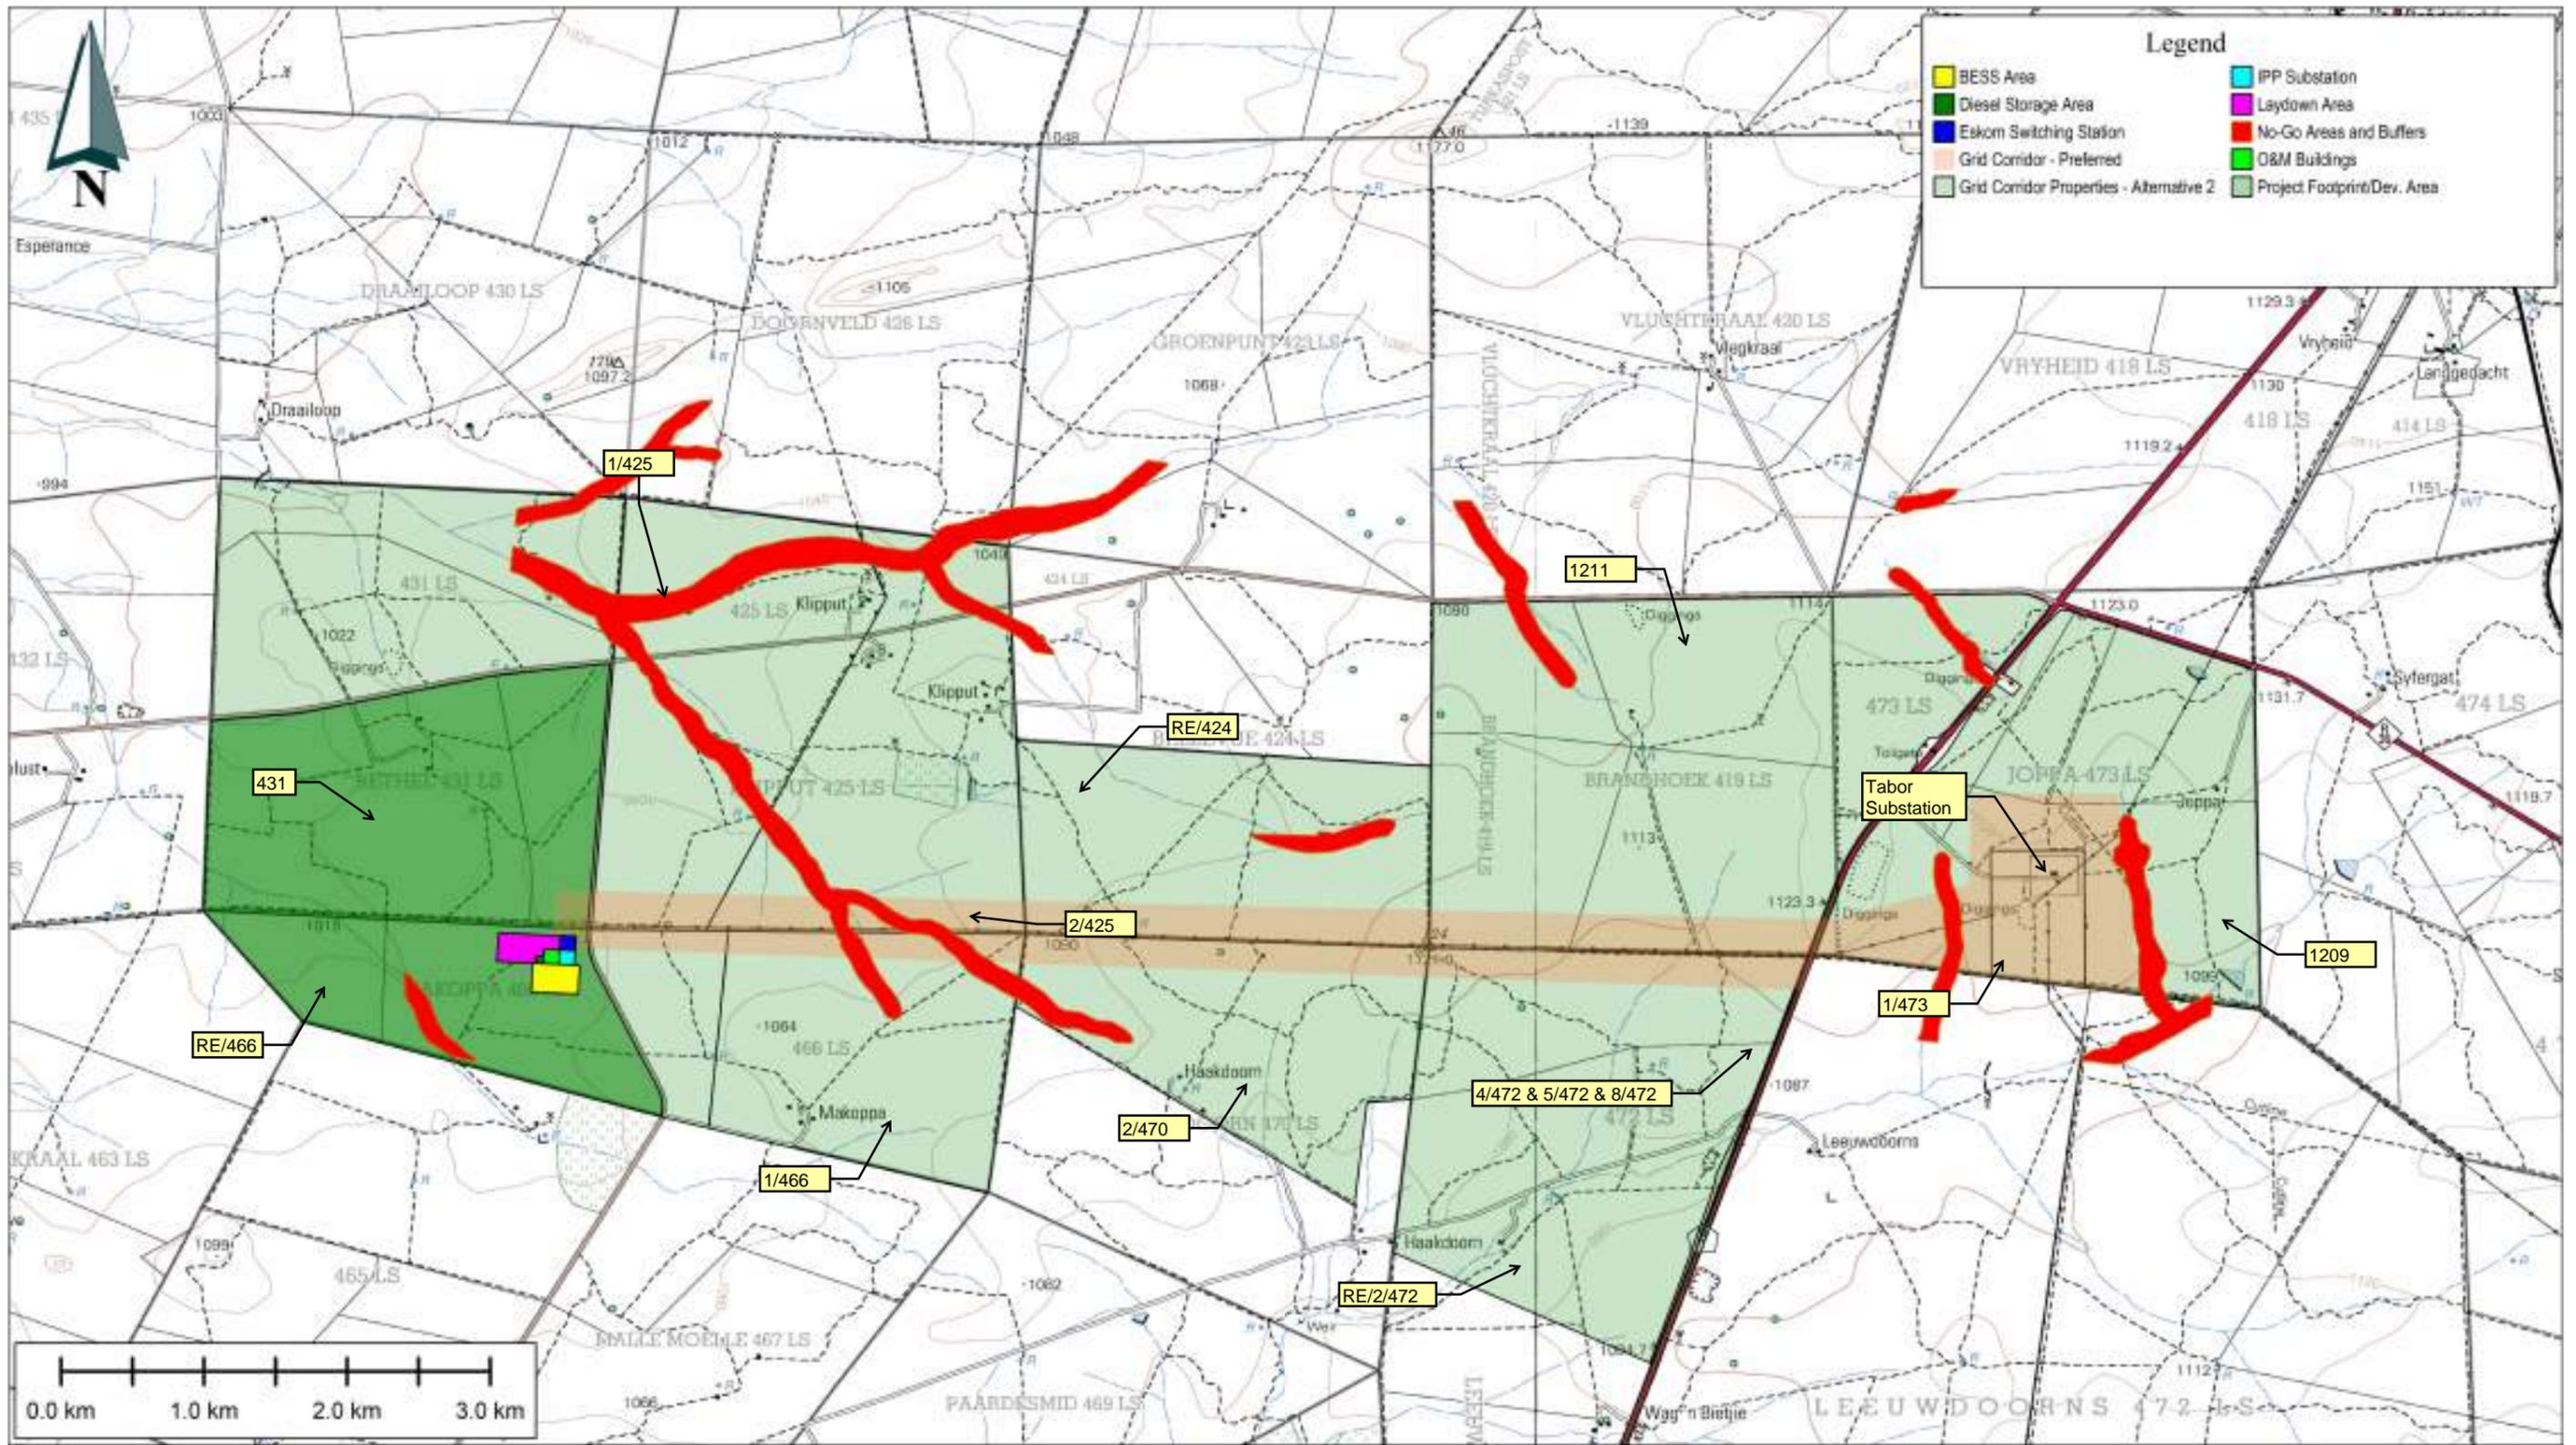

International Boundary and Division	National Freeway; National Road
Provincial Boundary	Aerial Photo
Proposed Area	Main Road
Perennial River	Secondary Road; Beach Mark
Perennial Water	Other Road; Bridge
Non-perennial River	Track and Irregular Trail
Non-Perennial Water	Railway; Station or Staging
Dry Water Course	Other Railway; Tunnel
Dry Pan	Embankment; Cutting
Marsh and Wet	Road Line
Reservoir; Dam; Pond	Build-up Area (High, Low Density)
River Tower; Reservoir; Water Point	Buildings Foot
Control Route	Post Office; Police Station; Store
Frontiers Rock Outcrop	Roof of Woodstock; Soccer Field
Gravelly Sand	Fence; Wall
Woodland	Windpump; Monument
Cultivated Land	Concentration Tower
Ditched or Vineyard	Mine Dump; Excavation
Recreation Ground	Trigonometric Station; Marine Beacon
Roof of Trees	Lighthouse and Marine Light
	Boundary; Drain

Projects: Bethel Solar PV	Approved By: Megan Dennis Drawn By: Johan Janse van Rensburg
Description: Primary Grid Corridor (Preferred)	Scale: 1:45000 Date: 02/10/2025

 Bethel Solar PV	
Project No. / Drg. No. / Rev.: Bethel Solar PV / 003 / 03	