


ERF 4735 GREAT BRAK RIVER

SITE PLAN

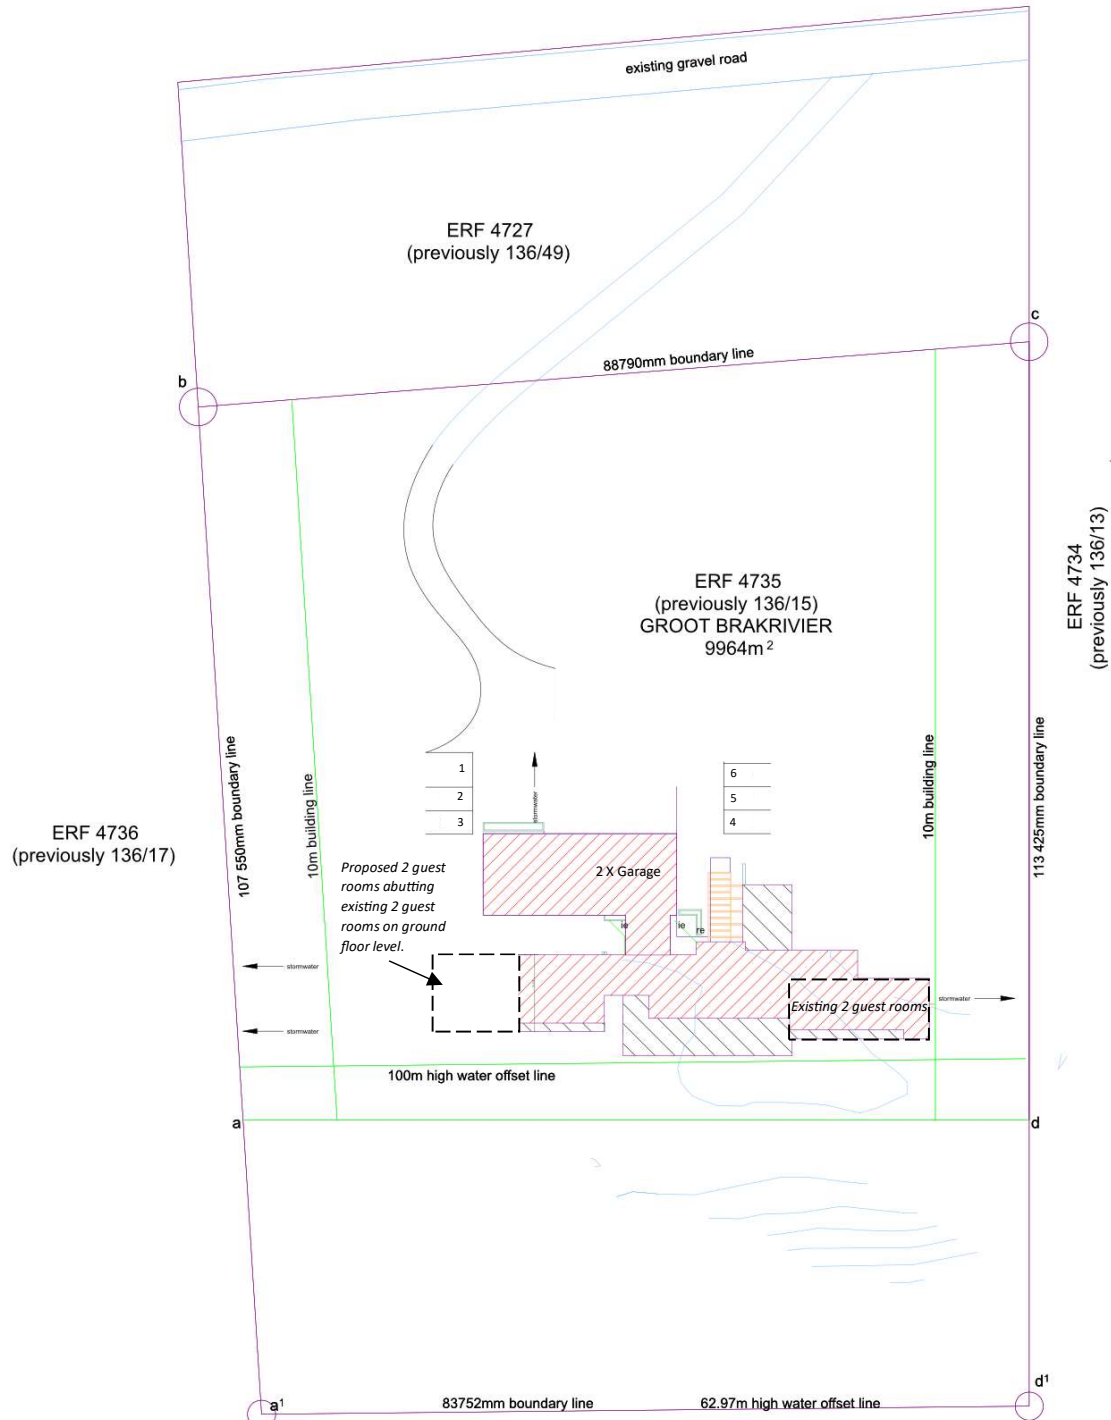

NTS



Mossel Bay Zoning Scheme By-law (2021):

1 parking bay per guest room

2 parking bays for owner/manager

6 guest rooms require 6 parking bays.

Garage for owner/manager.

Total parking required = 8

Plan 446/M22

31 July 2023

Drawn MdB