


**STAKE VALUE: 0m - 640m**

- CONSTRUCT ANGULAR GRAVEL WATER BARS AT 50M INTERVALS TO REDIRECT SURFACE RUNOFF AWAY FROM THE TRACK. REFER TO DETAIL 11755000 - C1.
- RESHAPE THE ROAD SURFACE TO RESTORE PROPER CAMBER AND ELIMINATE RUTTING. REFER TO DETAIL 11755000 - A6.
- IMPORT G5 GRAVEL MATERIAL, REFER TO DETAIL 11755000 - F2.

**STAKE VALUE: 640m - 790m**

- CONSTRUCT STONE-PITCHING OPEN SIDE DRAINS, REFER DETAIL 11755000 - B2 AND CONSTRUCT ANGULAR GRAVEL WATER BARS AT 50M INTERVALS TO DIVERT SURFACE RUNOFF. REFER TO DETAIL 11755000 - C1.
- FILL ERODED AREAS WITH COMPACTED ROCKS AND G5 GRAVEL MATERIAL TO RESTORE ROAD SURFACE INTEGRITY. REFER TO DETAIL 11755000 - F2.
- RESHAPE THE ROAD TO IMPROVE DRAINAGE AND PREVENT RUTTING.

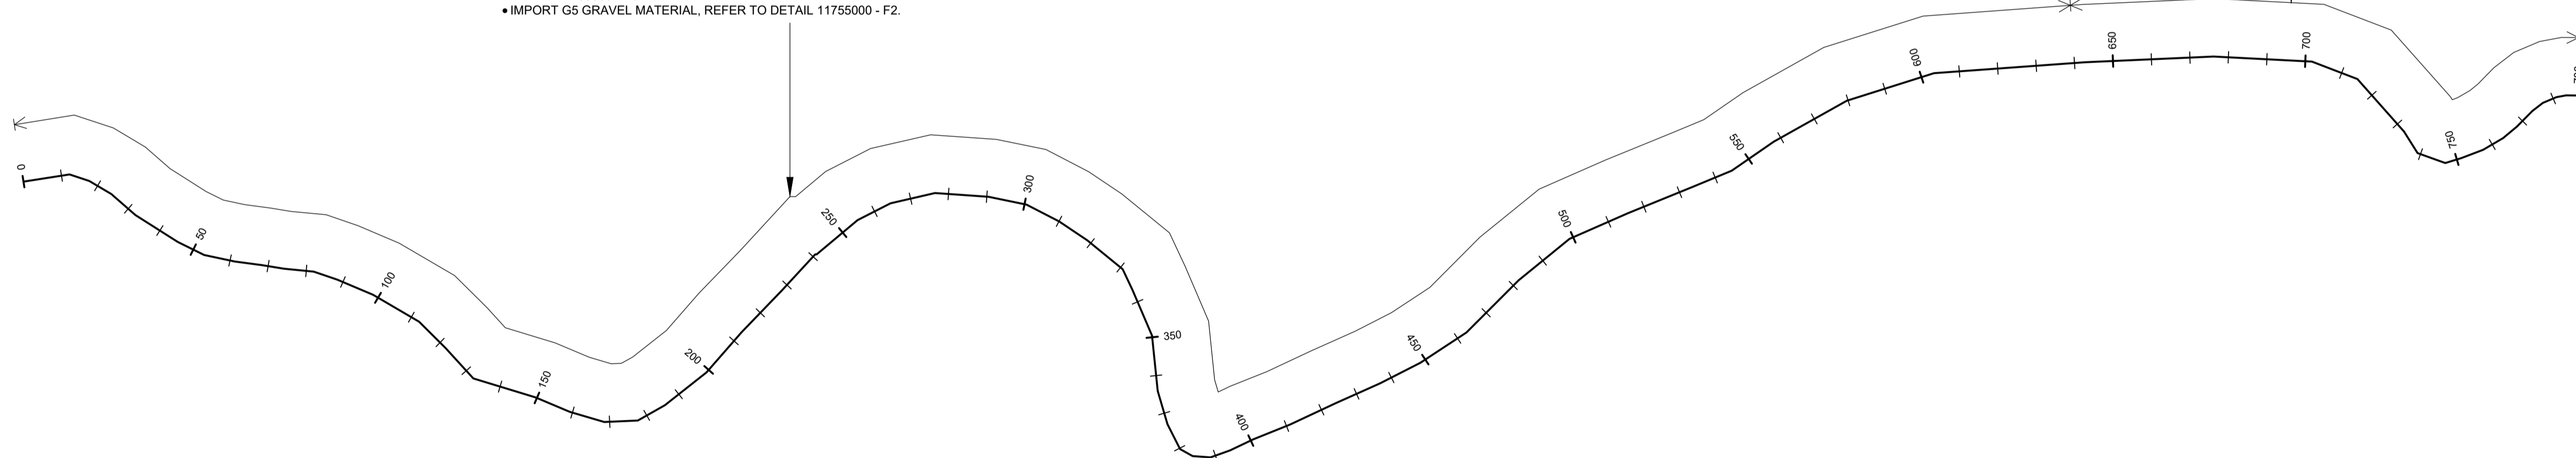

**NOTES:**

1. ALL WORK TO BE DONE ACCORDING TO THE PROJECT SPECIFICATIONS.
2. ALL EXISTING SERVICES TO BE ESTABLISHED BEFORE CONSTRUCTION COMMENCES.
3. REFER TO THE V3 STANDARD DETAILS PACK FOR REMEDIAL MEASURES.
4. REFER TO THE WESTERN CAPE GOVERNMENT DEPARTMENT OF INFRASTRUCTURE STANDARD DETAILS (SECTION 1100 - 6000).
5. SCOPE OF WORK TO BE FINALIZED ON-SITE BEFORE CONSTRUCTION COMMENCEMENT.

**FOR INFORMATION**



**DRAWING REVISIONS:**

- (A) BEFORE CONTRACT COMMENCES
- (B) AFTER CONTRACT HAS COMMENCED

No.	DATE	AMENDMENTS

COPYRIGHT IS VESTED IN V3 CONSULTING ENGINEERS IN TERMS OF THE COPYRIGHT ACT (ACT 98 OF 1978)

**CLIENT**



**V3 CONSULTING ENGINEERS**  
 T : +27 (0) 44 691 2305  
 email : mosselbaai@v3consulting.co.za  
 4 Mascador Street, Voor Bay, Mossel Bay, 6505  
 PO Box 730, Mossel Bay, 6500, South Africa

**CESA**  
Consulting Engineers South Africa

**PROJECT**  
 STORM DAMAGE CONDITION ASSESSMENT - GROOTVADERSBOSCH NATURE RESERVE

**DRAWING DESCRIPTION**  
 REDWOOD MANAGEMENT ROAD PROPOSED REMEDIAL MEASURES

**DRAWING NO.**  
 11755009-002

DESIGNED: INITIALS	<i>[Signature]</i>	CHECKED: INITIALS	<i>[Signature]</i>
DRAWN: INITIALS	<i>[Signature]</i>	SCALE: 1:1000	A1
APPROVED: INITIALS	<i>[Signature]</i>	DATE: 2025-08-15	
FILE PATH:	Sharepoint \ Mossel Bay \ 11755009 \ CapeNature - Grootvadersbosch \ 05 Const \ 01 Office \ 05 Draw		