


Legend	
	BESS Area
	Diesel Storage Area
	Eskom Switching Station
	IPP Substation
	Laydown Area
	O&M Buildings
	Project Footprint/Dev. Area
	Property Boundaries - Facility

National Freeway; National Route.....		International Boundary and Beacon.....	
Arterial Route.....		Provincial Boundary.....	
Main Road.....		Protected Areas.....	
Secondary Road; Bench Mark.....		Perennial River.....	
Other Road; Bridge.....		Perennial Water.....	
Track and Hiking Trail.....		Non-perennial River.....	
Railway; Station or Siding.....		Non-Perennial Water.....	
Other Railway; Tunnel.....		Dry Water Course.....	
Embankment; Cutting.....		Dry Pan.....	
Power Line.....		Marsh and Vlei.....	
Built-up Area (High, Low Density).....		Pipeline (above ground).....	
Buildings; Ruin.....		Water Tower; Reservoir; Water Point.....	
Post Office; Police Station; Store.....		Coastal Rocks.....	
Place of Worship; School; Hotel.....		Prominent Rock Outcrop.....	
Fence; Wall.....		Erosion; Sand.....	
Windpump; Monument.....		Woodland.....	
Communication Tower.....		Cultivated Land.....	
Mine Dump; Excavation.....		Orchard or Vineyard.....	
Trigonometrical Station; Marine Beacon.....		Recreation Ground.....	
Lighthouse and Marine Light.....		Row of Trees.....	
Cemetery; Grave.....			

Projects:
Bethel Solar PV



Approved By:
Megan Dennis
Drawn By:
Johan Janse van Rensburg

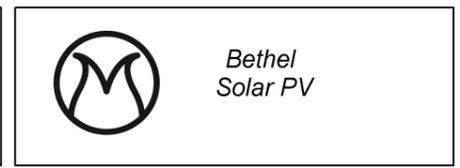


Description:
Development Footprint

Scale:
1:25000
Date:
07/07/2025

Project No. / Drg. No. / Rev.:
Bethel Solar PV / 002 / 1

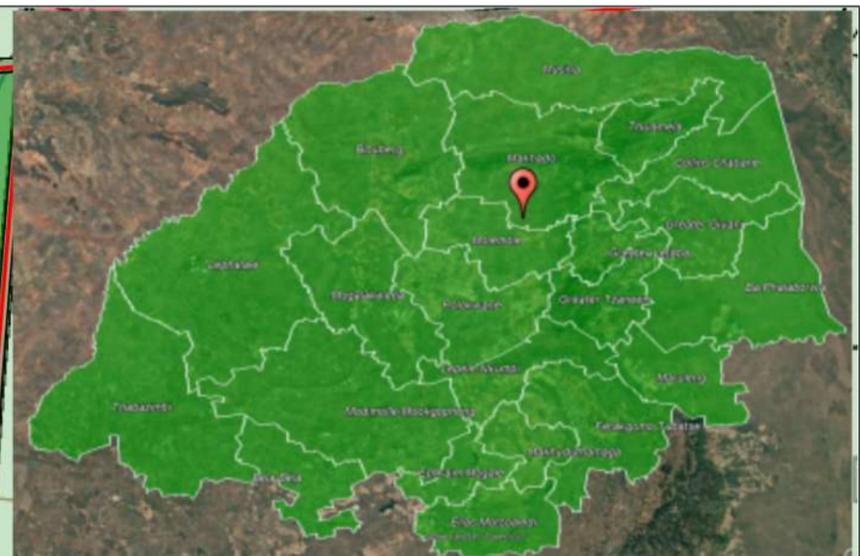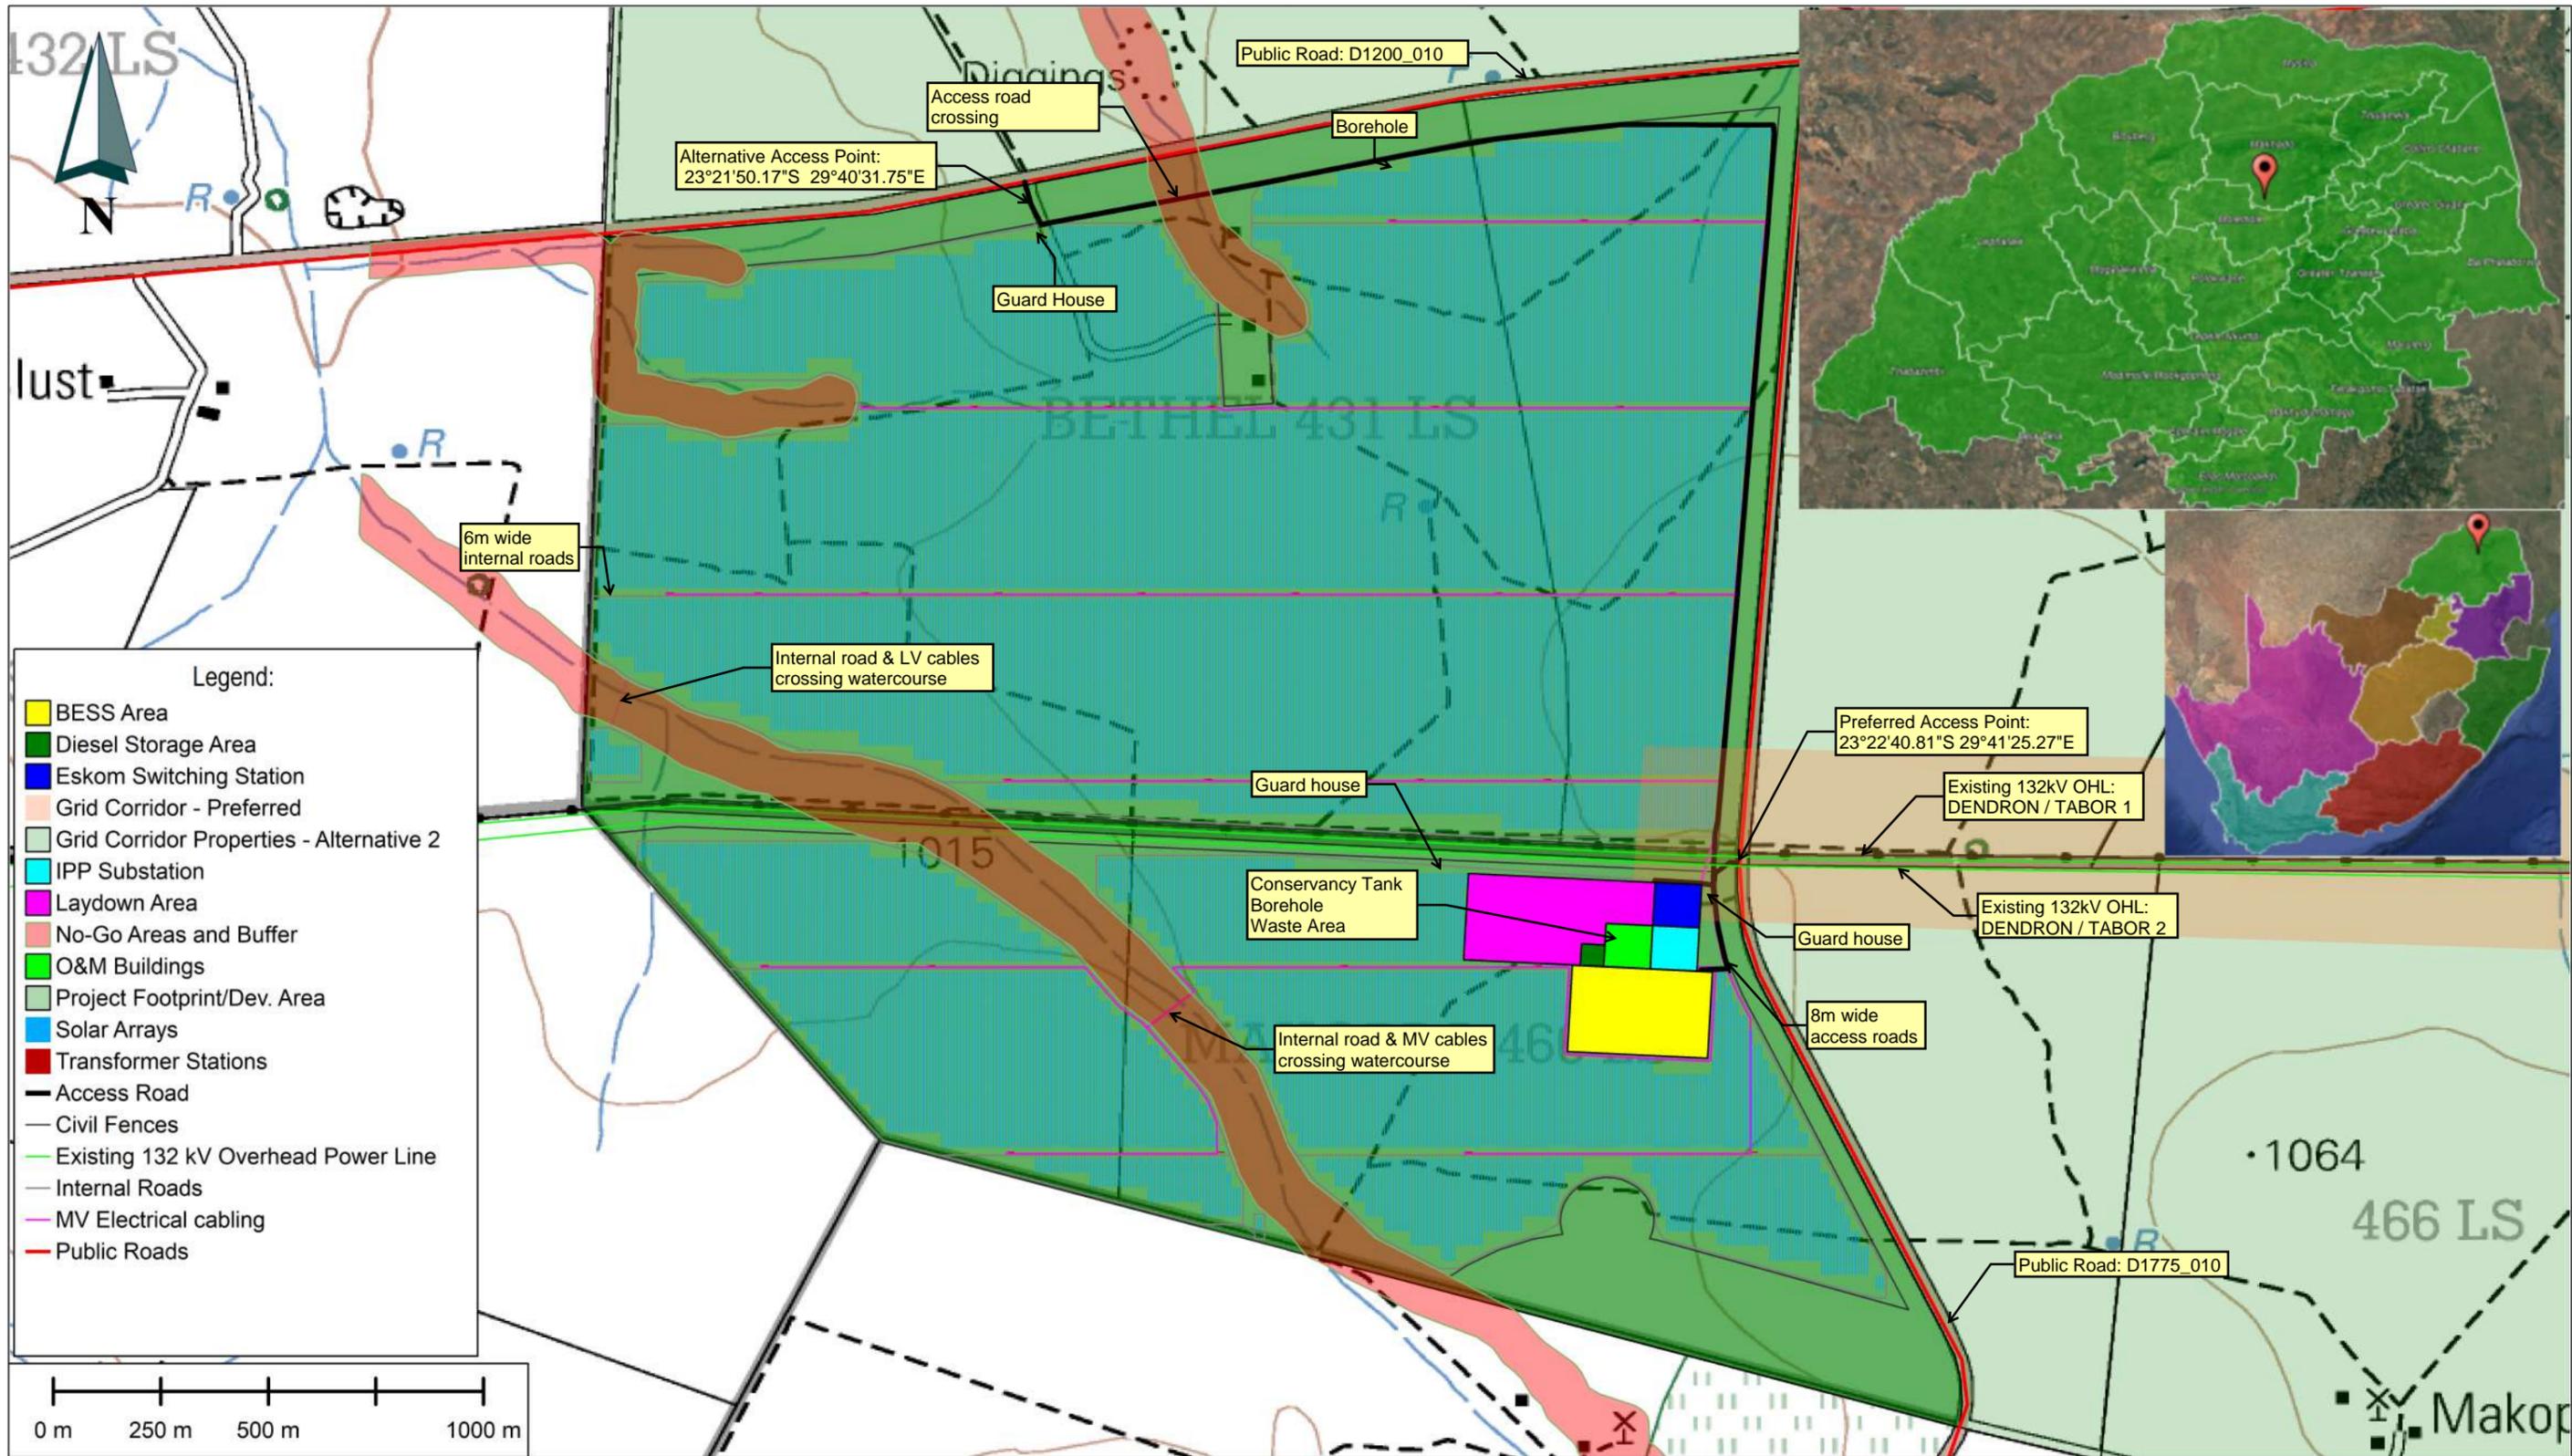


- Legend:**
- BESS Area
 - Diesel Storage Area
 - Eskom Switching Station
 - Grid Corridor - Preferred
 - Grid Corridor Properties - Alternative 2
 - IPP Substation
 - Laydown Area
 - No-Go Areas and Buffer
 - O&M Buildings
 - Project Footprint/Dev. Area
 - Solar Arrays
 - Transformer Stations
 - Access Road
 - Civil Fences
 - Existing 132 kV Overhead Power Line
 - Internal Roads
 - MV Electrical cabling
 - Public Roads

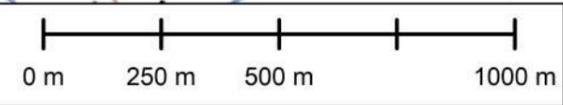

International Boundary and Beacon	National Freeway; National Route	
Provincial Boundary	Arterial Route	
Protected Area	Main Road	
Perennial River	Secondary Road; Bench Mark	
Perennial Water	Other Road; Bridge	
Non-perennial River	Track and Hiking Trail	
Non-Perennial Water	Railway; Station or Siding	
Dry Water Course	Other Railway; Tunnel	
Dry Pan	Embankment; Cutting	
Marsh and Vlei	Power Line	
Pipeline (above ground)	Built-up Area (High, Low Density)	
Water Tower; Reservoir; Water Point	Buildings; Ruin	
Coastal Rocks	Post Office; Police Station; Store	
Prominent Rock Outcrop	Place of Worship; School; Hotel	
Erosion; Sand	Fences; Wall	
Woodland	Windpump; Monument	
Cultivated Land	Communication Tower	
Orchard or Vineyard	Mine Dump; Excavation	
Recreation Ground	Trigonometrical Station; Marine Beacon	
Row of Trees	Lighthouse and Marine Light	
	Cemetery; Grave	

Projects:
Bethel Solar PV


Approved By:
Megan Dennis
Drawn By:
Johan Janse van Rensburg

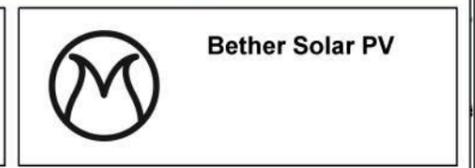

Description:
Project Layout Diagram

Scale:
1:15000
Date:
02/10/2025

Project No. / Drg. No. / Rev.:
Bethel Solar PV / 001 / 3

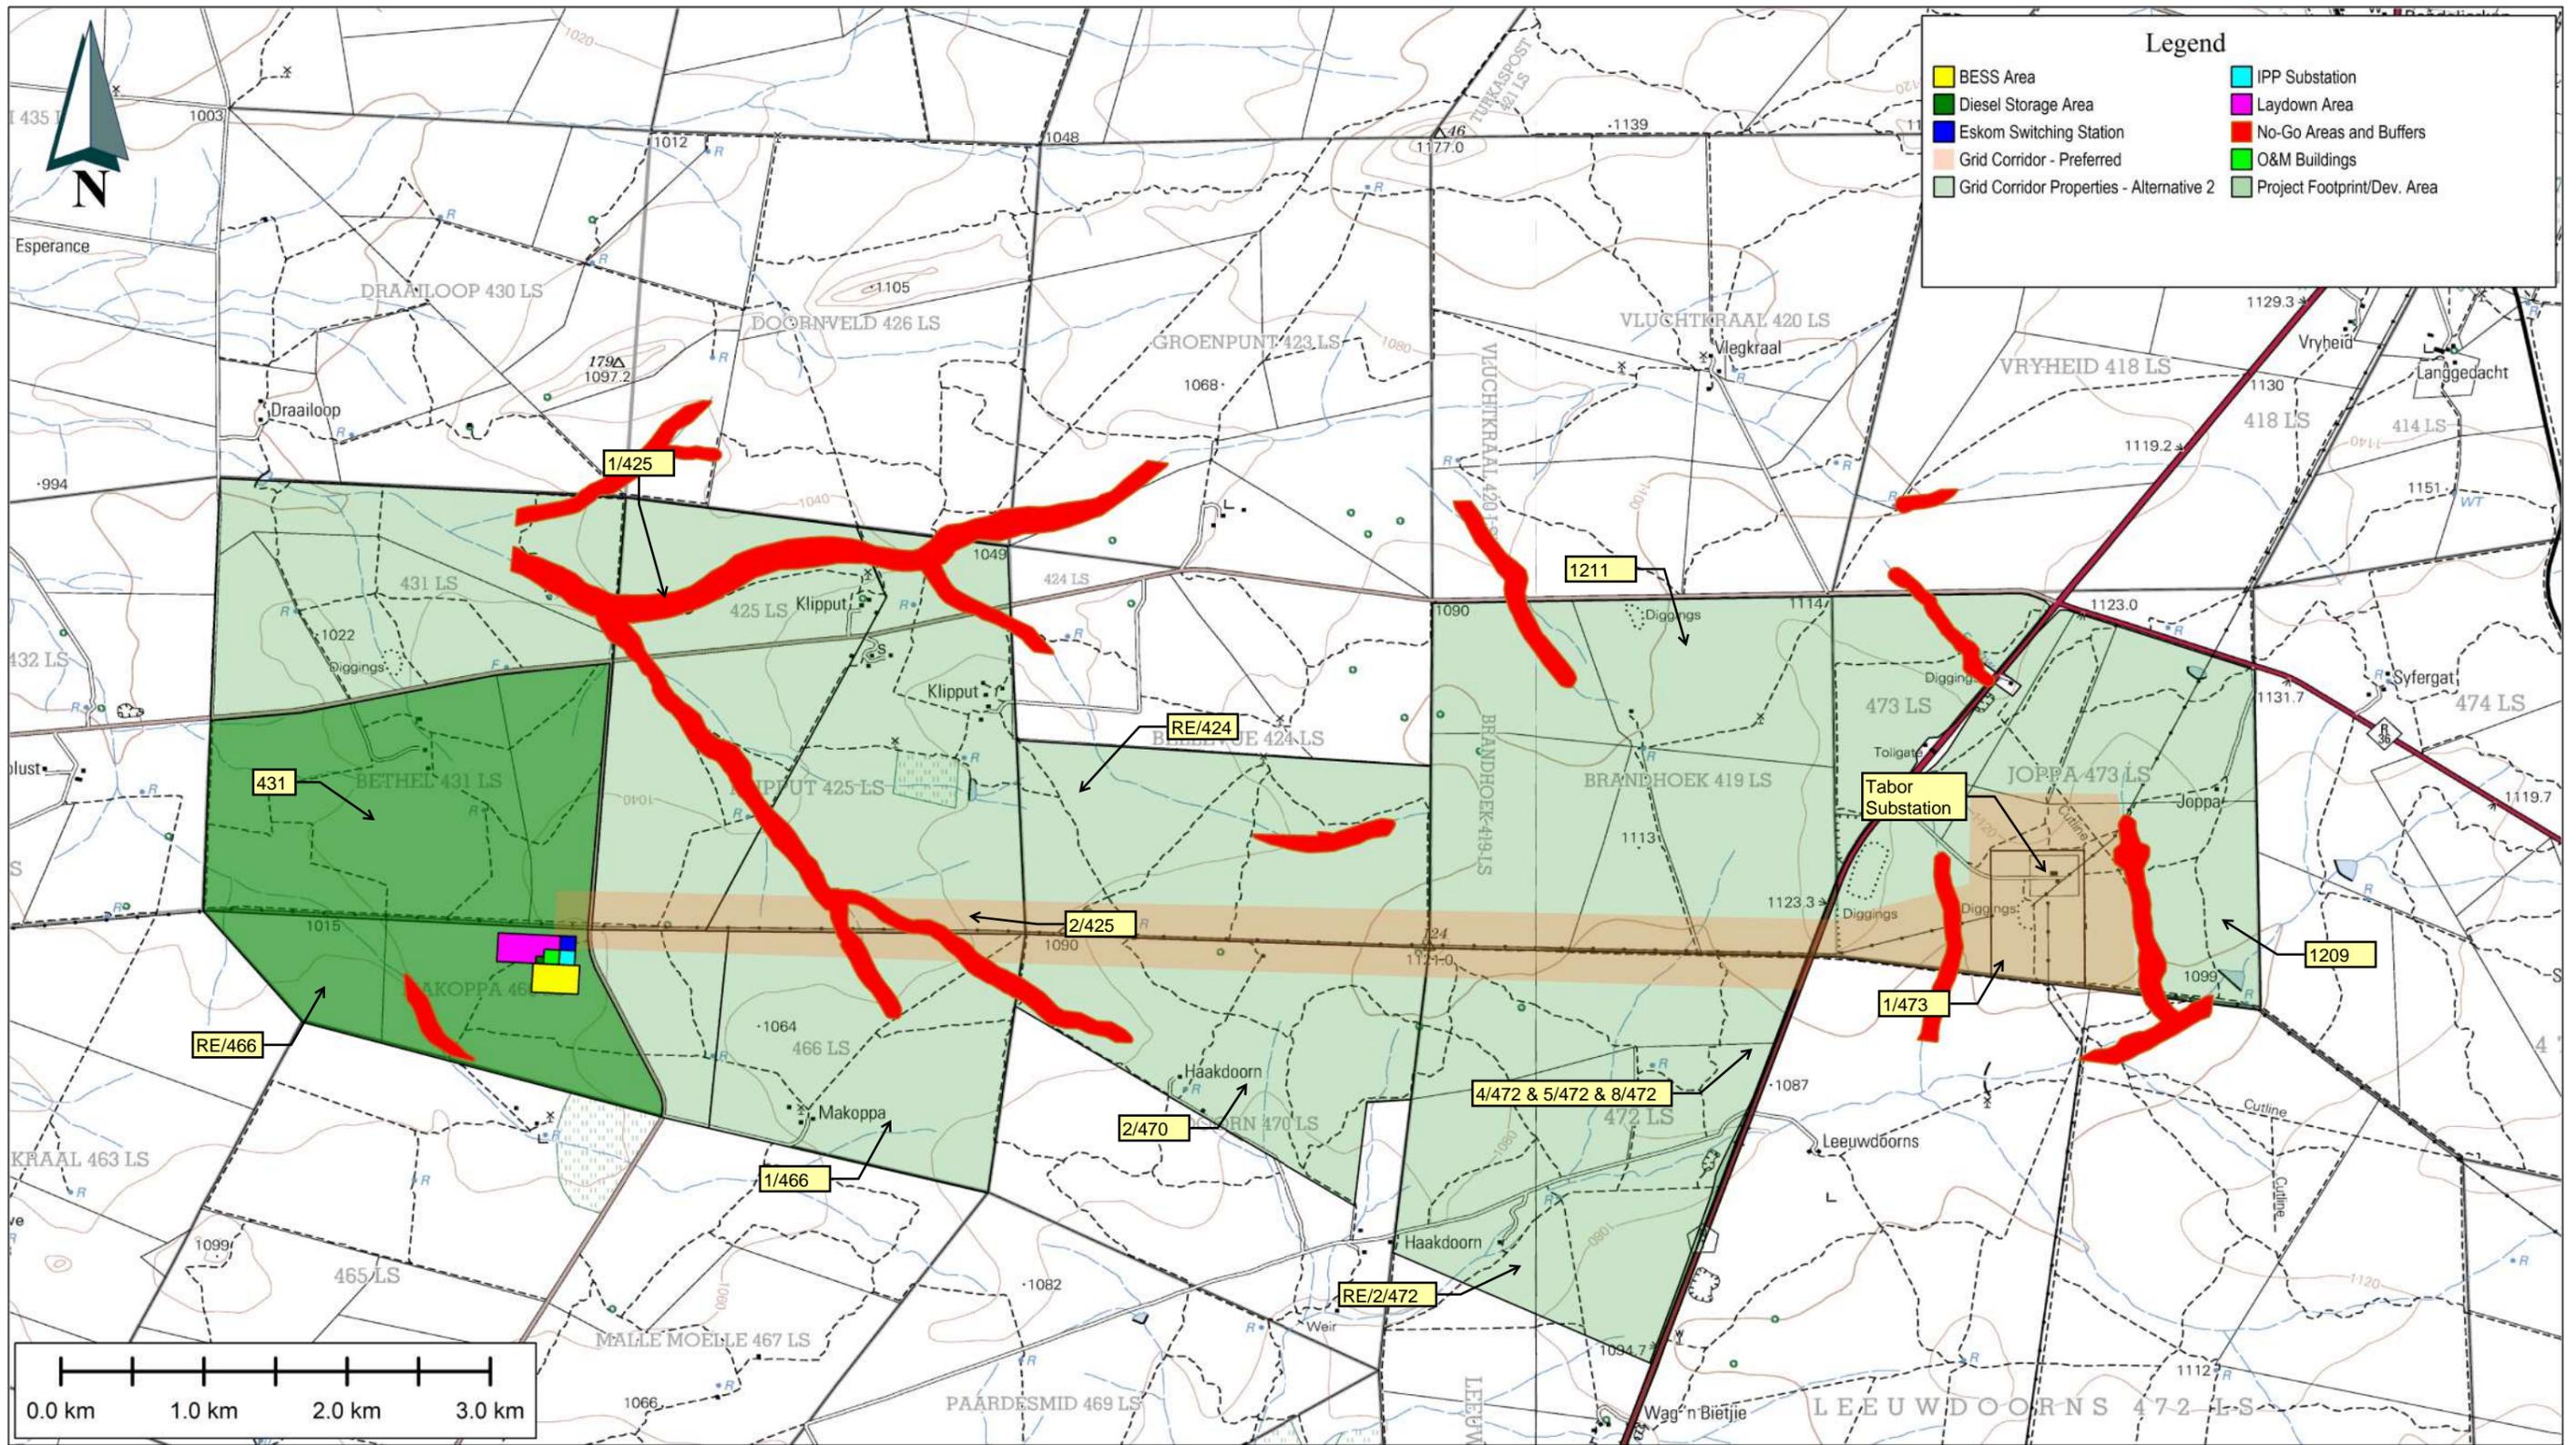


Legend

- BESS Area
- Diesel Storage Area
- Eskom Switching Station
- Grid Corridor - Preferred
- Grid Corridor Properties - Alternative 2
- IPP Substation
- Laydown Area
- No-Go Areas and Buffers
- O&M Buildings
- Project Footprint/Dev. Area

International Boundary and Beacon	National Freeway; National Route		
Provincial Boundary	Arterial Route		
Protected Area	Main Road		
Perennial River	Secondary Road; Bench Mark		
Perennial Water	Other Road; Bridge		
Non-perennial River	Track and Hiking Trail		
Non-Perennial Water	Railway; Station or Siding		
Dry Water Course	Other Railway; Tunnel		
Dry Pan	Embankment; Cutting		
Marsh and Vlei	Power Line		
Pipeline (above ground)	Built-up Area (High, Low Density)		
Water Tower; Reservoir; Water Point	Buildings; Ruin		
Coastal Rocks	Post Office; Police Station; Store		
Prominent Rock Outcrop	Place of Worship; School; Hotel		
Erosion; Sand	Fence; Wall		
Woodland	Windpump; Monument		
Cultivated Land	Communication Tower		
Orchard or Vineyard	Mine Dump; Excavation		
Recreation Ground	Trigonometrical Station; Marine Beacon		
Row of Trees	Lighthouse and Marine Light		
	Cemetery; Grave		

Projects:
Bethel Solar PV

Approved By:
Megan Dennis
Drawn By:
Johan Janse van Rensburg

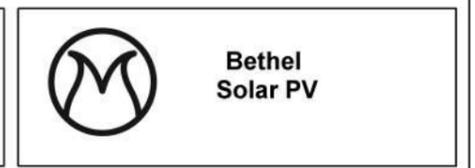

Description:
Primary Grid Corridor (Preferred)

Scale:
1:45000
Date:
02/10/2025

Project No. / Drg. No. / Rev.:
Bethel Solar PV / 003 / 03