


National Freeway; National Route.....	International Boundary and Beacon.....	Arterial Route.....	Provincial Boundary.....	Main Road.....	Protected Area.....	Secondary Road; Bench Mark.....	Perennial River.....	Other Road; Bridge.....	Perennial Water.....	Track and Hiking Trail.....	Non-perennial River.....	Railway; Station or Siding.....	Non-Perennial Water.....	Other Railway; Tunnel.....	Dry Water Course.....	Embankment; Cutting.....	Dry Pan.....	Power Line.....	Marsh and Vlei.....	Built-up Area (High, Low Density).....	Pipeline (above ground).....	Buildings; Ruin.....	Water Tower; Reservoir; Water Point.....	Post Office; Police Station; Store.....	Coastal Rocks.....	Place of Worship; School; Hotel.....	Prominent Rock Outcrop.....	Fence; Wall.....	Erosion; Sand.....	Windpump; Monument.....	Woodland.....	Communication Tower.....	Cultivated Land.....	Mine Dump; Excavation.....	Orchard or Vineyard.....	Trigonometrical Station; Marine Beacon.....	Recreation Ground.....	Lighthouse and Marine Light.....	Row of Trees.....	Cemetery; Grave.....
---------------------------------------	--	---------------------	--------------------------	----------------	---------------------	---------------------------------	----------------------	-------------------------	----------------------	-----------------------------	--------------------------	---------------------------------	--------------------------	----------------------------	-----------------------	--------------------------	--------------	-----------------	---------------------	--	------------------------------	----------------------	--	---	--------------------	--------------------------------------	-----------------------------	------------------	--------------------	-------------------------	---------------	--------------------------	----------------------	----------------------------	--------------------------	---	------------------------	----------------------------------	-------------------	----------------------

Projects:
Makoppa Solar PV


Approved By:
Megan Dennis
Drawn By:
Johan Janse van Rensburg

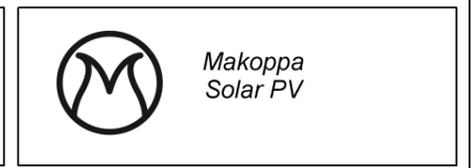

Description:
Development Footprint

Scale:
1:15000
Date:
10/07/2025

Project No. / Drg. No. / Rev.:
Makoppa Solar PV / 002 / 1

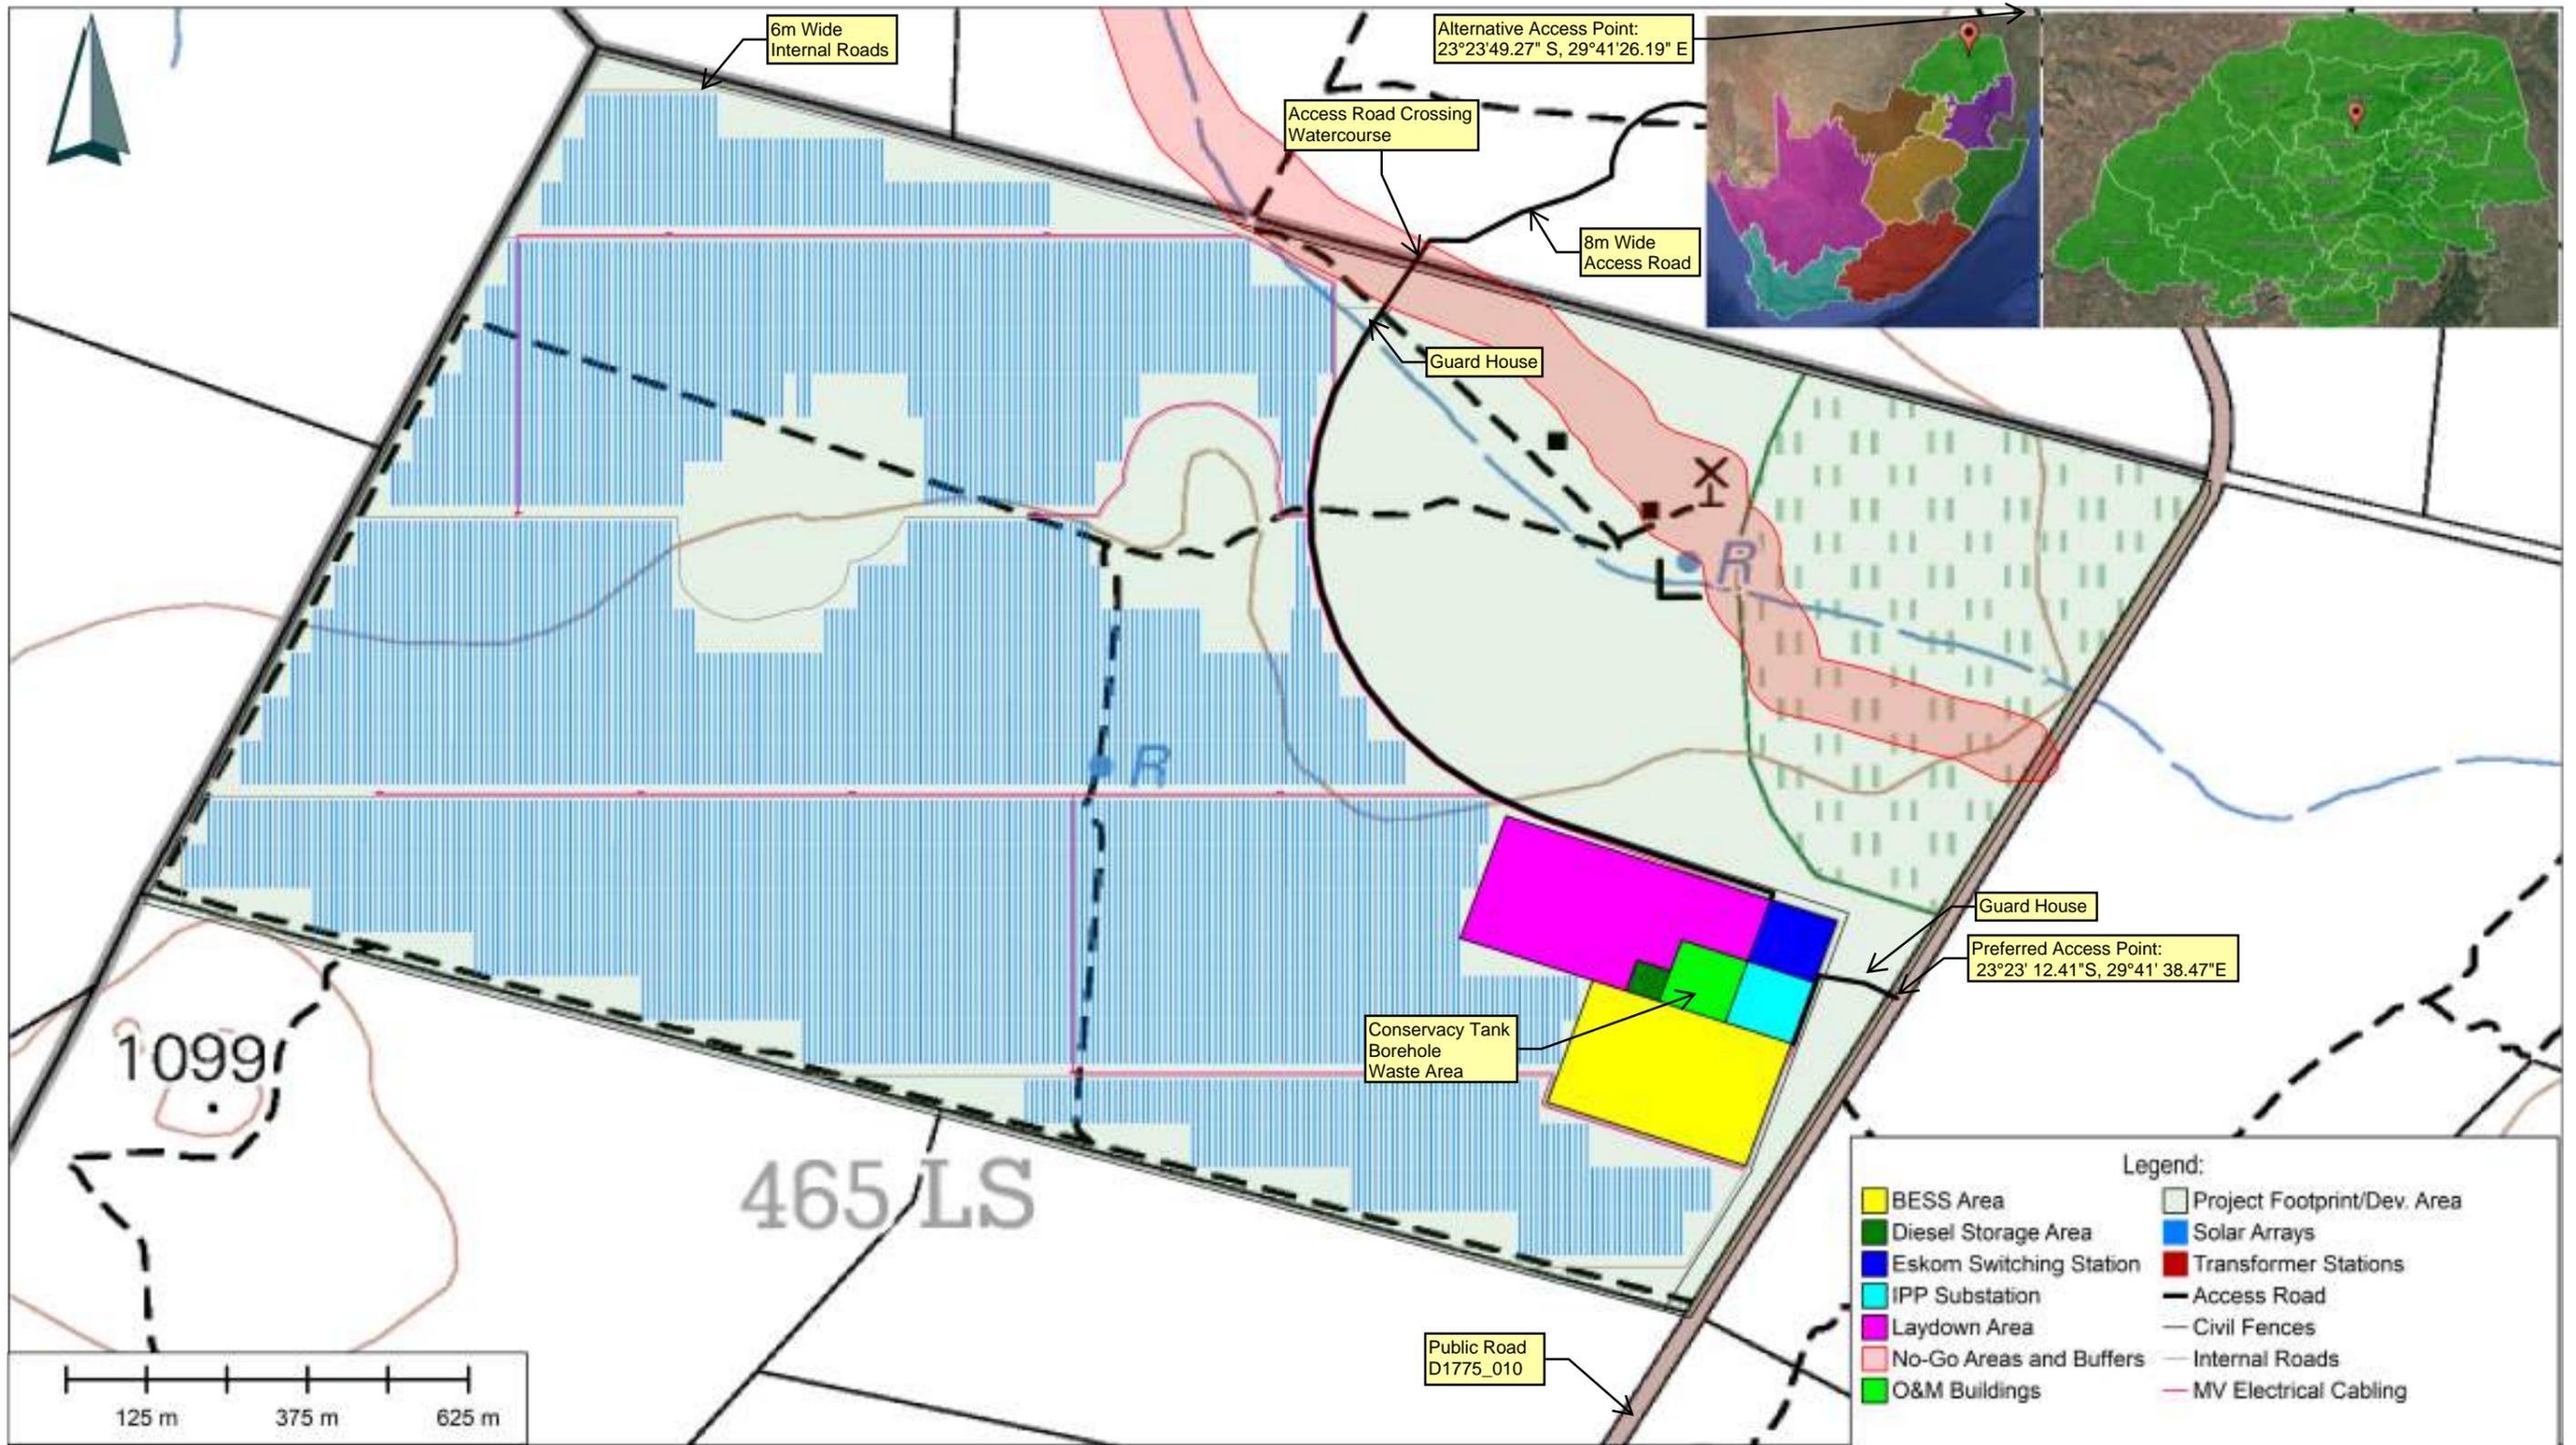

International Boundary and Section	National Boundary: National Road	Watercourse
Proposed Area	Access Road	Watercourse
Proposed River	Main Road	Watercourse
Proposed Water	Secondary Road: Break Wall	Watercourse
Non-perennial River	Other Road: Bridge	Watercourse
Non-perennial Water	Fence and Strong Wall	Watercourse
Dry Water Course	Railway Station or Siding	Watercourse
Dry Pan	Other Railway: Tunnel	Watercourse
Mudflat and Vlei	Telecommunications Cabling	Watercourse
Highly saline ground	Power Line	Watercourse
Water Tower: Reservoir: Water Plant	Sub-Sea Area: High: Low: Beach	Watercourse
Coastal Ponds	Buildings: Full	Watercourse
Prominent Rock Outcrop	Post Office: Police Station: Bank	Watercourse
Embankment: Sand	Place of Worship: School: Road	Watercourse
Windbreak	Fence: Wall	Watercourse
Cultivated Land	Windmill: Warehouse	Watercourse
Orchard or Vineyard	Communication Tower	Watercourse
Recreational Ground	Micro-Dump: Cemetery	Watercourse
Flow of Trees	Telecommunications Station: Marine Beacon	Watercourse
	Lighthouse and Beacon Light	Watercourse
	Cemetery: Grave	Watercourse

Projects:
Makoppa Solar PV

Description:
Project Layout Diagram

Approved By:
Johan Janse van Rensburg


Scale:
1:10000

Date:
01/10/2025

Makoppa Solar PV



Project No. / Drg. No. / Rev.:
Makoppa Solar PV/001/2

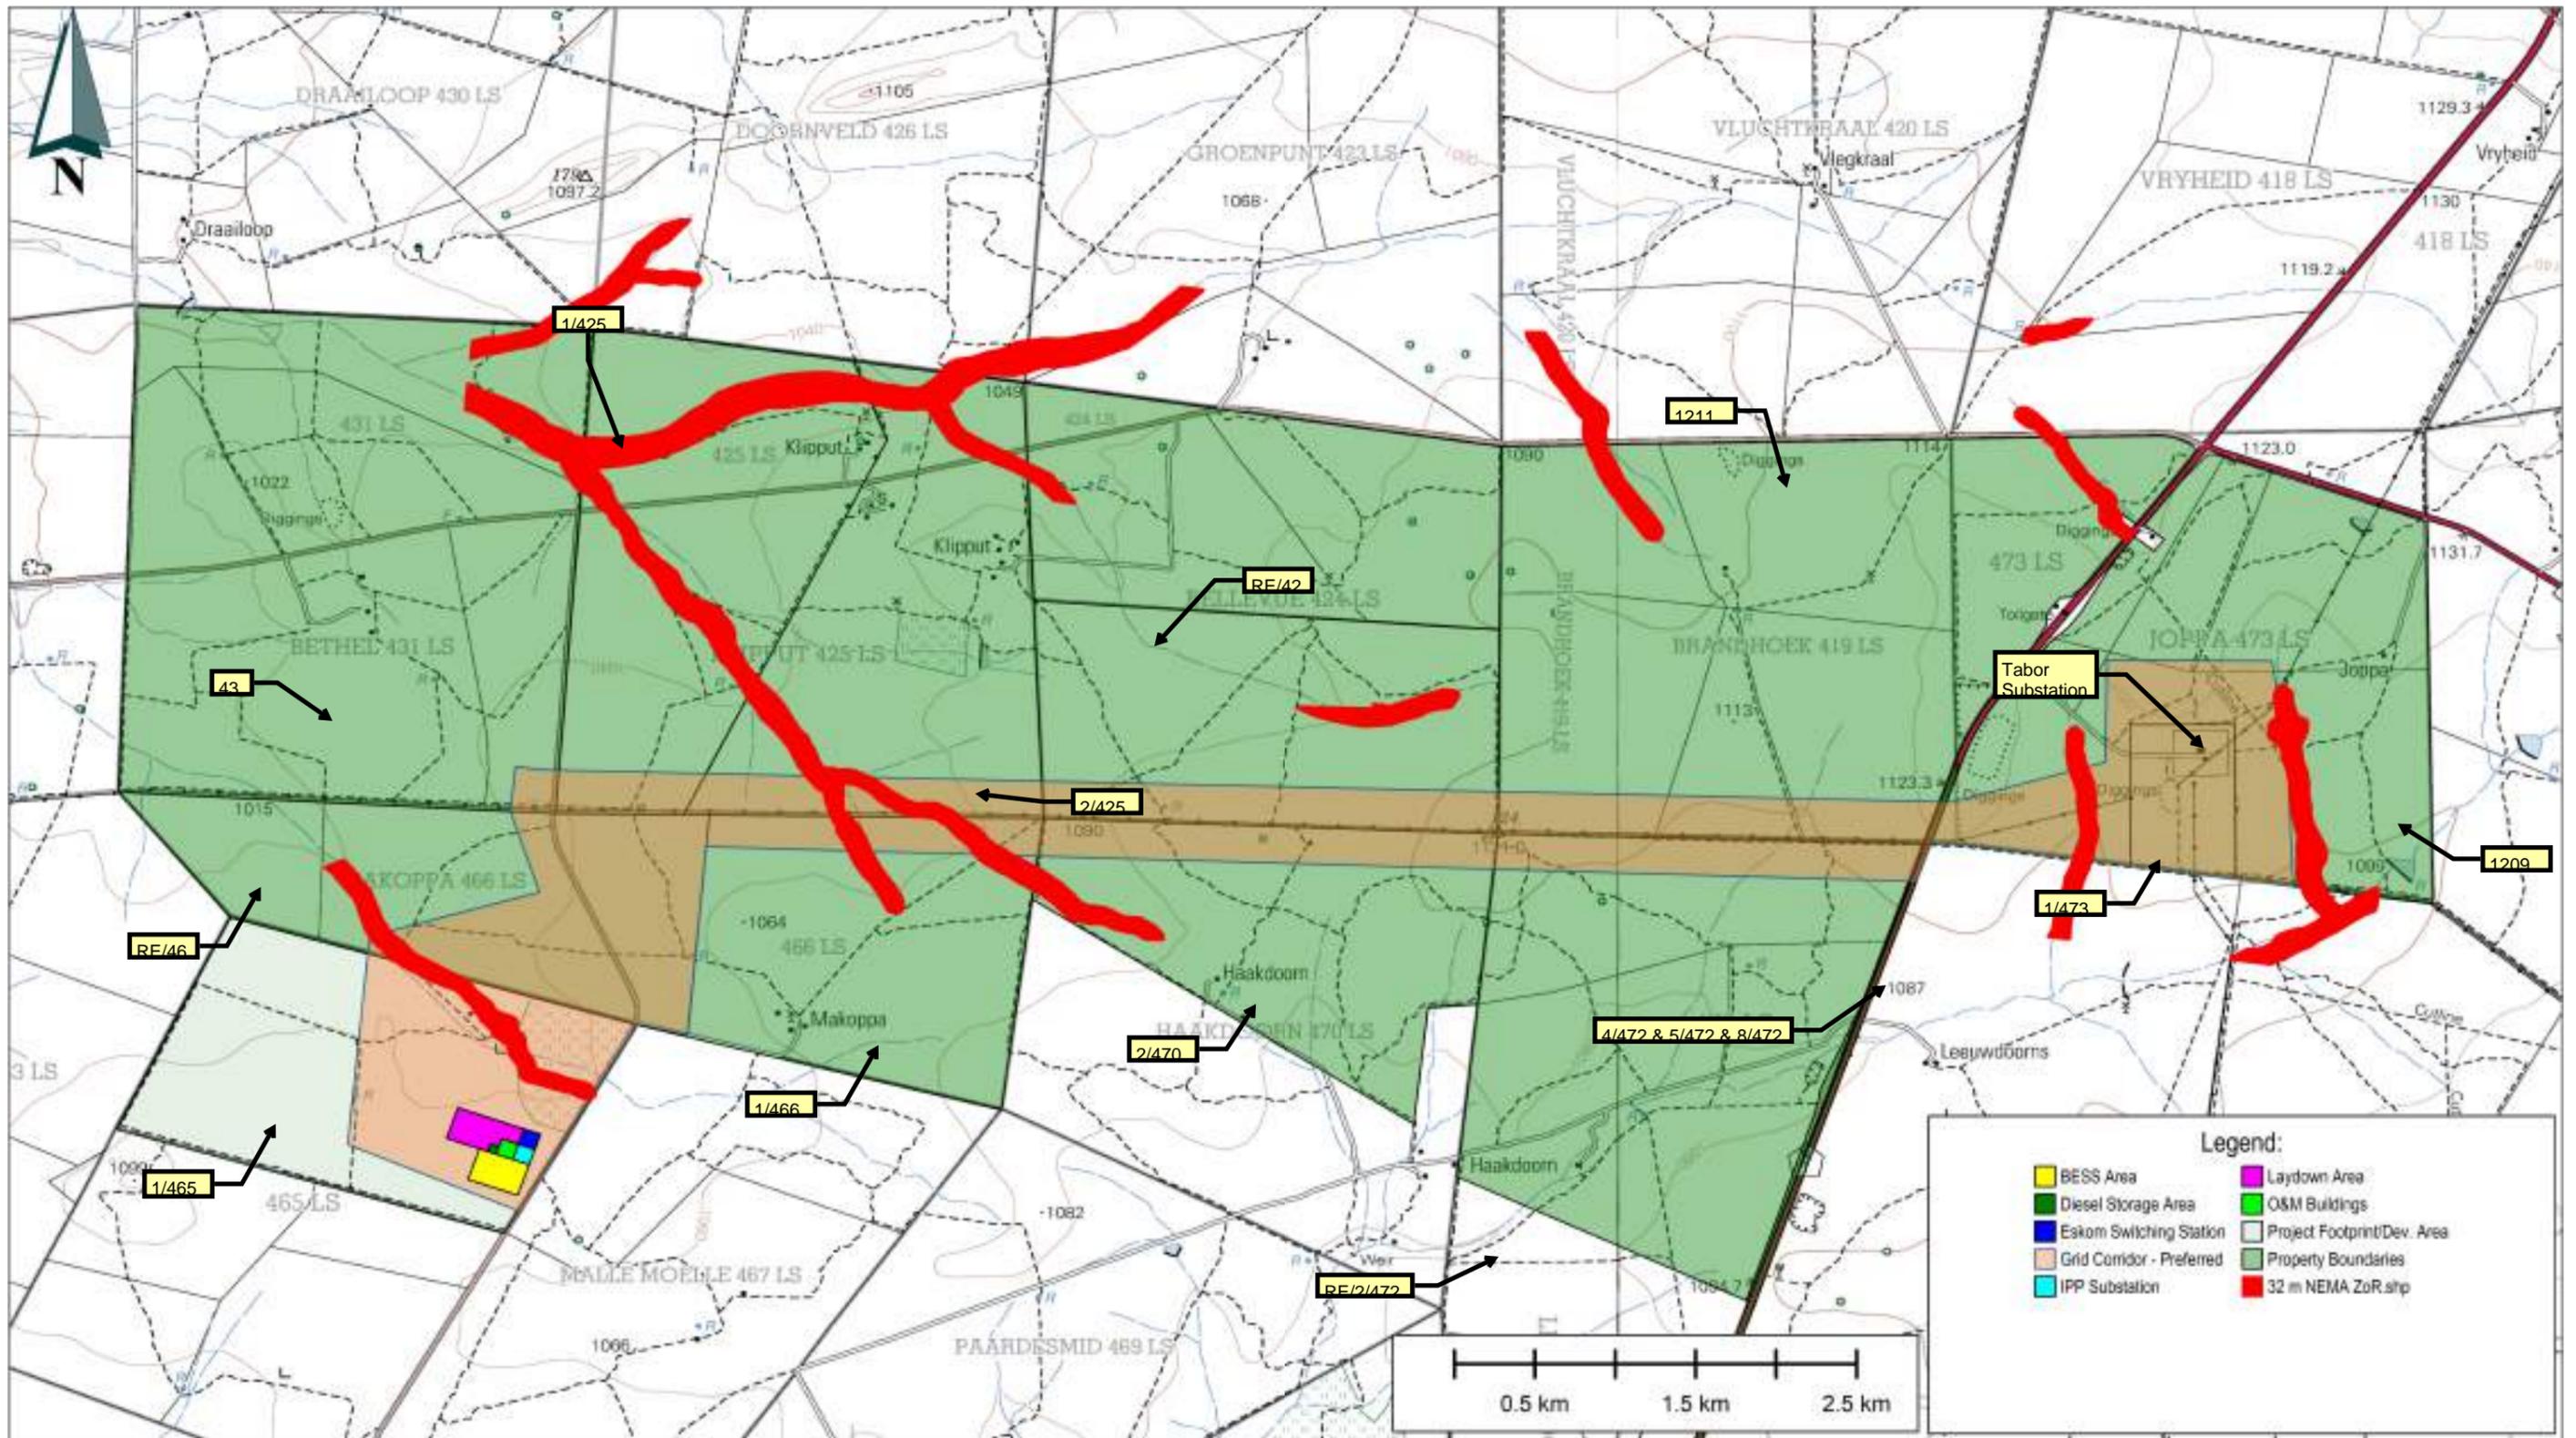

Legend:

- BESS Area
- Diesel Storage Area
- Eskom Switching Station
- Grid Corridor - Preferred
- IPP Substation
- Laydown Area
- O&M Buildings
- Project Footprint/Dev. Area
- Property Boundaries
- 32 m NEMA ZoR.shp

<ul style="list-style-type: none"> National Boundary: National Parks International Boundary Main Road Secondary Road/ Branch Main Other Road/ Bridge Track and Heavy Tract Railway: Station or Siding Other Railway: Tunnel Interconnector: Cutting Power Line Substation Area (High, Low Density) Building: Bulk Post Office, Police Station, Bank Place of Worship: School, Hotel Fence: Wall Waterways: Mainstream Overheadlines: Tower Mine Dump: Excavation Trigonometrical Station, Marine Station Lighthouse and Marine Light Decorative: Gravel 	<ul style="list-style-type: none"> International Boundary and Season Provincial Boundary Provincial Area Provincial Water Non-perennial River Non-Perennial Water Dry Water Course Dry Pan Marsh and Wet Pipeline (above ground) Water Tower: Reservoir: Water Point Canal: Bank Perennial Bank: Crossing Excavated Sand Woodland Cultivated Land Orchard or Vineyard Recreation Ground Face of Trees
--	--

Projects:
Makoppa Solar PV

Description:
Primary Grid Corridor (Preferred)

Approved By:
Megan Dennis

Drawn By:
Johan Janse van Rensburg

Scale:
1:40000

Date:
01/10/2025



Makoppa Solar PV

Project No. / Drg. No. / Rev.:
Makoppa Solar PV / 003 / 1