


Legend:

BESS Area	Laydown Area
Diesel Storage Area	O&M Buildings
Eskom Switching Station	Project Footprint/ Dev. Area
Facility Properties	
IPP Substation	

National Freeway; National Route	International Boundary and Beacon
Arterial Route	Provincial Boundary
Main Road	Protected Area
Secondary Road; Bench Mark	Perennial River
Other Road; Bridge	Perennial Water
Track and Hiking Trail	Non-perennial River
Railway; Station or Siding	Non-perennial Water
Other Railway; Tunnel	Dry Water Course
Embankment; Cutting	Dry Pan
Power Line	Marsh and Vlei
Built-up Area (High, Low Density)	Pipeline (above ground)
Buildings; Ruin	Water Tower; Reservoir; Water Point
Post Office; Police Station; Store	Coastal Rocks
Place of Worship; School; Hotel	Prominent Rock Outcrop
Fence; Wall	Erosion; Sand
Windpump; Monument	Woodland
Communication Tower	Cultivated Land
Mine Dump; Excavation	Orchard or Vineyard
Trigonometrical Station; Marine Beacon	Recreation Ground
Lighthouse and Marine Light	Row of Trees
Cemetery; Grave	

Projects:
Draailoop Solar PV


Approved By:
Megan Dennis
Drawn By:
Johan Janse van Rensburg

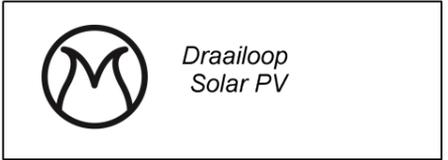

Description:
Development Footprint

Scale:
1:30000
Date:
09/07/2025

Project No. / Drg. No. / Rev.:
Draailoop Solar PV / 002 / 1

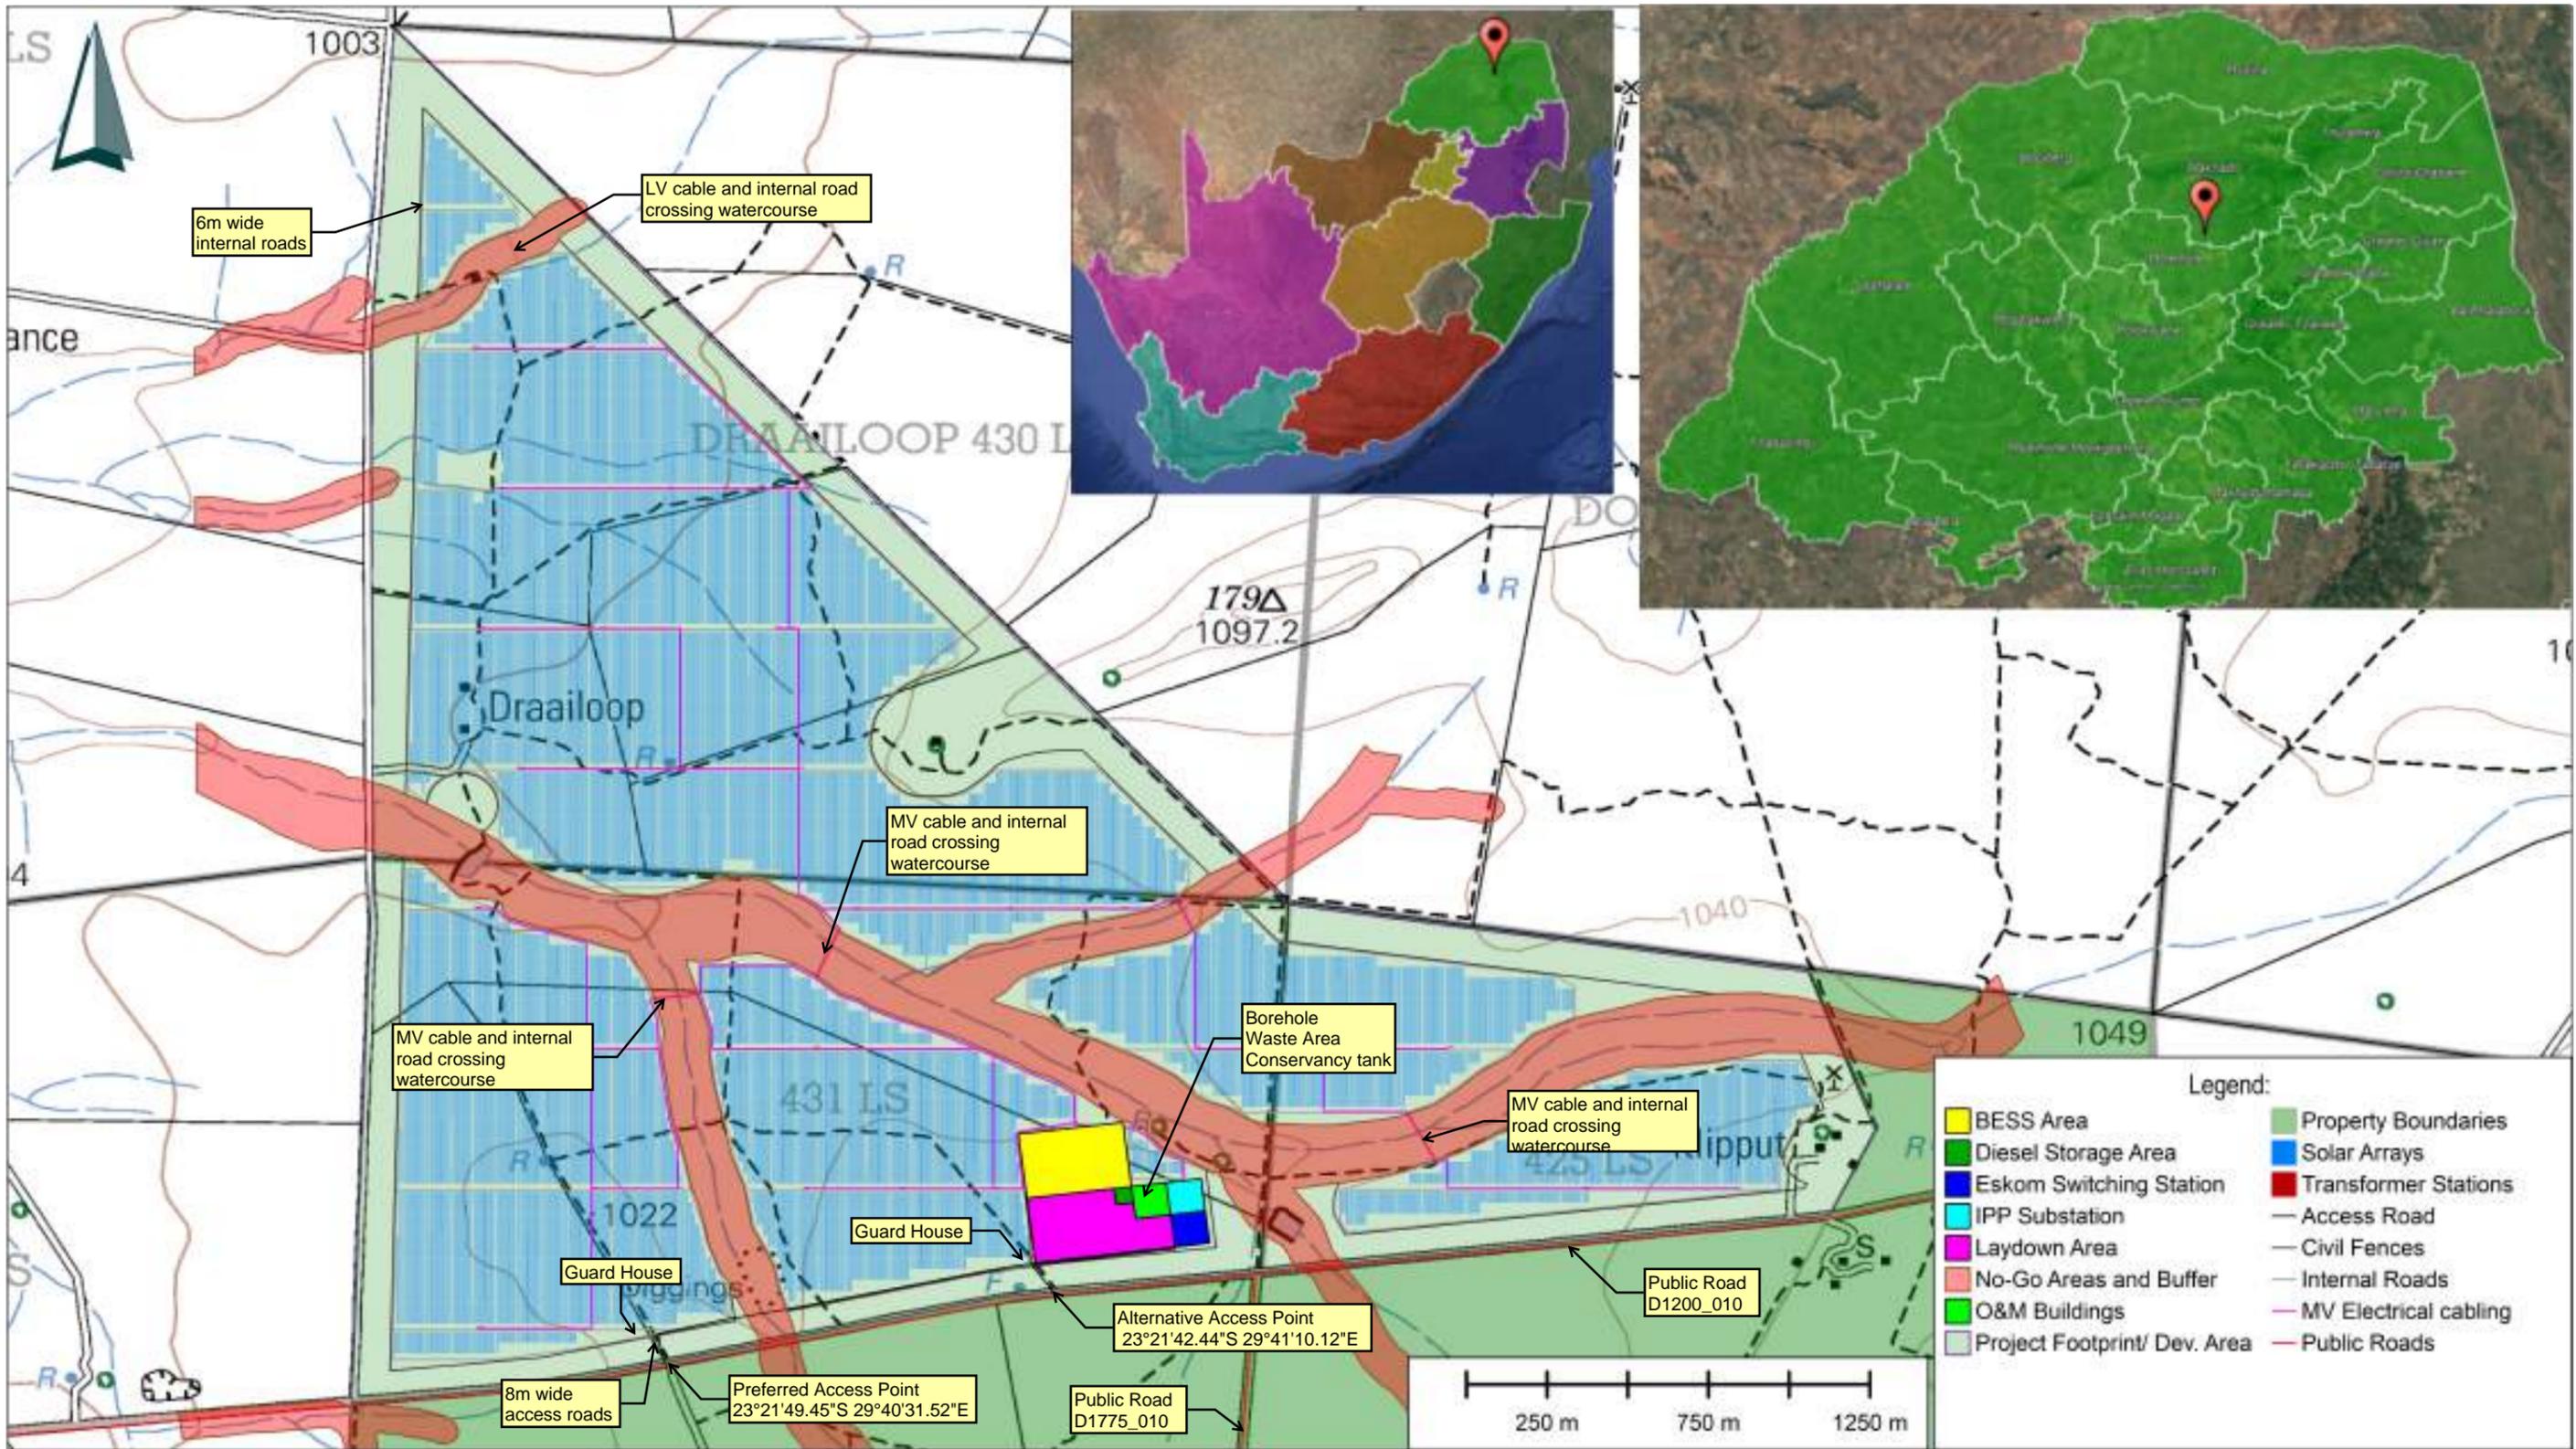


Legend:

 BESS Area	 Property Boundaries
 Diesel Storage Area	 Solar Arrays
 Eskom Switching Station	 Transformer Stations
 IPP Substation	 Access Road
 Laydown Area	 Civil Fences
 No-Go Areas and Buffer	 Internal Roads
 O&M Buildings	 MV Electrical cabling
 Project Footprint/ Dev. Area	 Public Roads

<ul style="list-style-type: none"> International Boundary and Reserve Provincial Boundary Protected Area Perennial River Non-perennial River Non-Perennial Water Dry Water-Course Dry Pan Marsh and Wet Pipeline (above ground) Water Tower / Reservoir / Water Poles Coastal Profile Predefined Flood Outcrop Erosion / Sand Woodland Cultivated Land On-farm or Off-farm Residential Street Flow of Trees 	<ul style="list-style-type: none"> National Freeway / National Road Area of Peace Main Road Secondary Road / Road Mark Other Road / Bridge Track and Riding Trail Railway Station or Siding Other Railway Terminal Telecommunications Mast Power Line Walk-up Area (High, Low Density) Ballistics Risk Post Office / Police Station / Store Place of Worship / School / Hotel Water Well Windmills / Millstones Communication Tower Mine Dump / Excavation Trigonometric Station / Marine Beacon Lighthouse and Marine Light Obelisk / Grave
--	---

Projects:
Draailoop Solar PV


Approved By:
Johan Janse van Rensburg

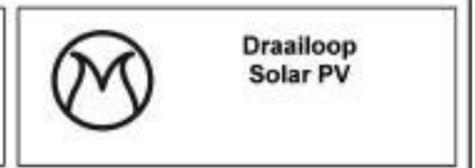

Description:
Layout Diagram

Scale:
1:20000
Date:
02/10/2025

Project No. / Drg. No. / Rev.:
Draailoop Solar PV/001/2

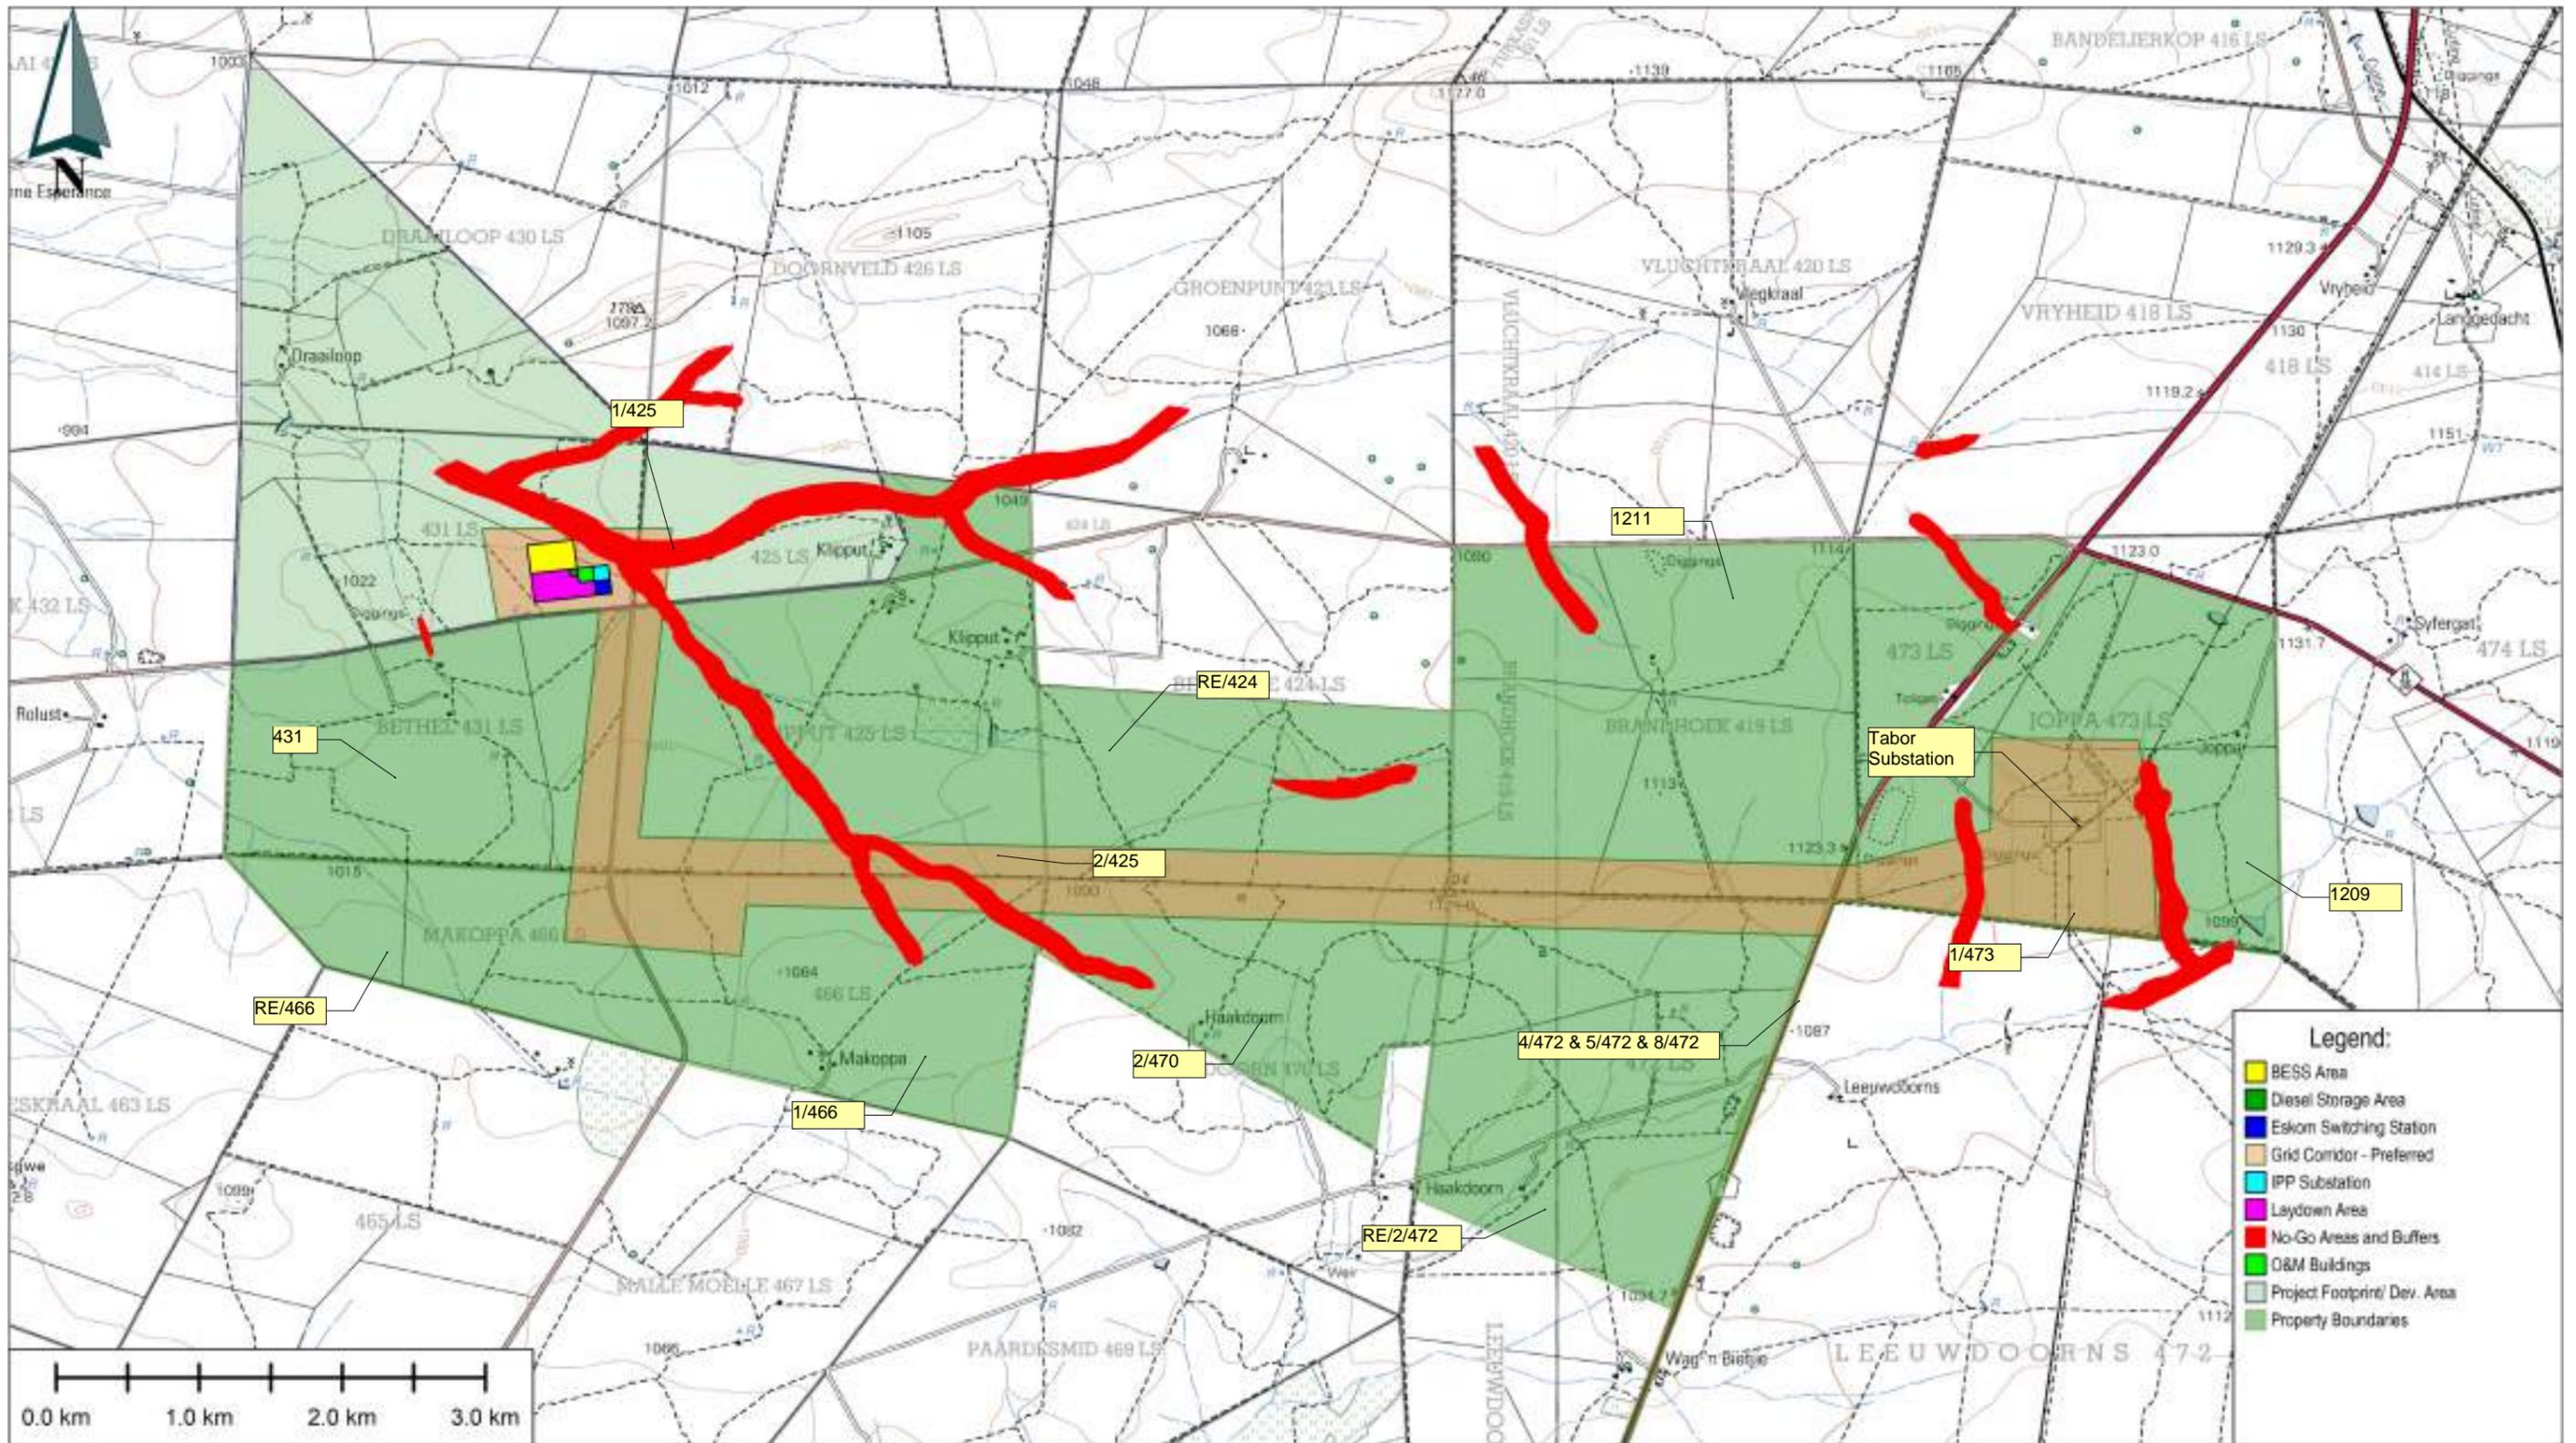

International Boundary and Station	-----	National Primary, National Route	-----
Provincial Boundary	-----	Area of Private	-----
Proposed Area	-----	Main Road	-----
Perennial River	-----	Terraced Road/ Break Wall	-----
Perennial Water	-----	Diem Road & Sign	-----
Non-perennial River	-----	Fence and Hoop Fence	-----
Non-Perennial Water	-----	Station Station or Siding	-----
Dry Water Course	-----	Other Railway: Fenced	-----
Movin and Vlei	-----	Telecommunications Corridor	-----
Hydroline (shown general)	-----	Power Line	-----
Water Tower, Reservoir, Water Point	-----	Sub-station Area (High, Low Density)	-----
Coastal Road	-----	Substation	-----
Proposed Bulk Outcrop	-----	Sub-station Area (High, Low Density)	-----
Excavate, Sand	-----	Substation	-----
Woodland	-----	Sub-station Area (High, Low Density)	-----
Cultivated Land	-----	Substation	-----
Orchard or Vineyard	-----	Substation	-----
Recreation Ground	-----	Substation	-----
Row of Trees	-----	Substation	-----

Projects: Draailoop Solar PV
Description: Primary Grid Corridor (Preferred)

Approved By:
Megan Dennis
Drawn By:
Johan Janse van Rensburg

Scale:
1:45000
Date:
01/10/2025



Draailoop Solar PV

Project No. / Drg. No. / Rev.:
Draailoop Solar PV / 003 / 3