


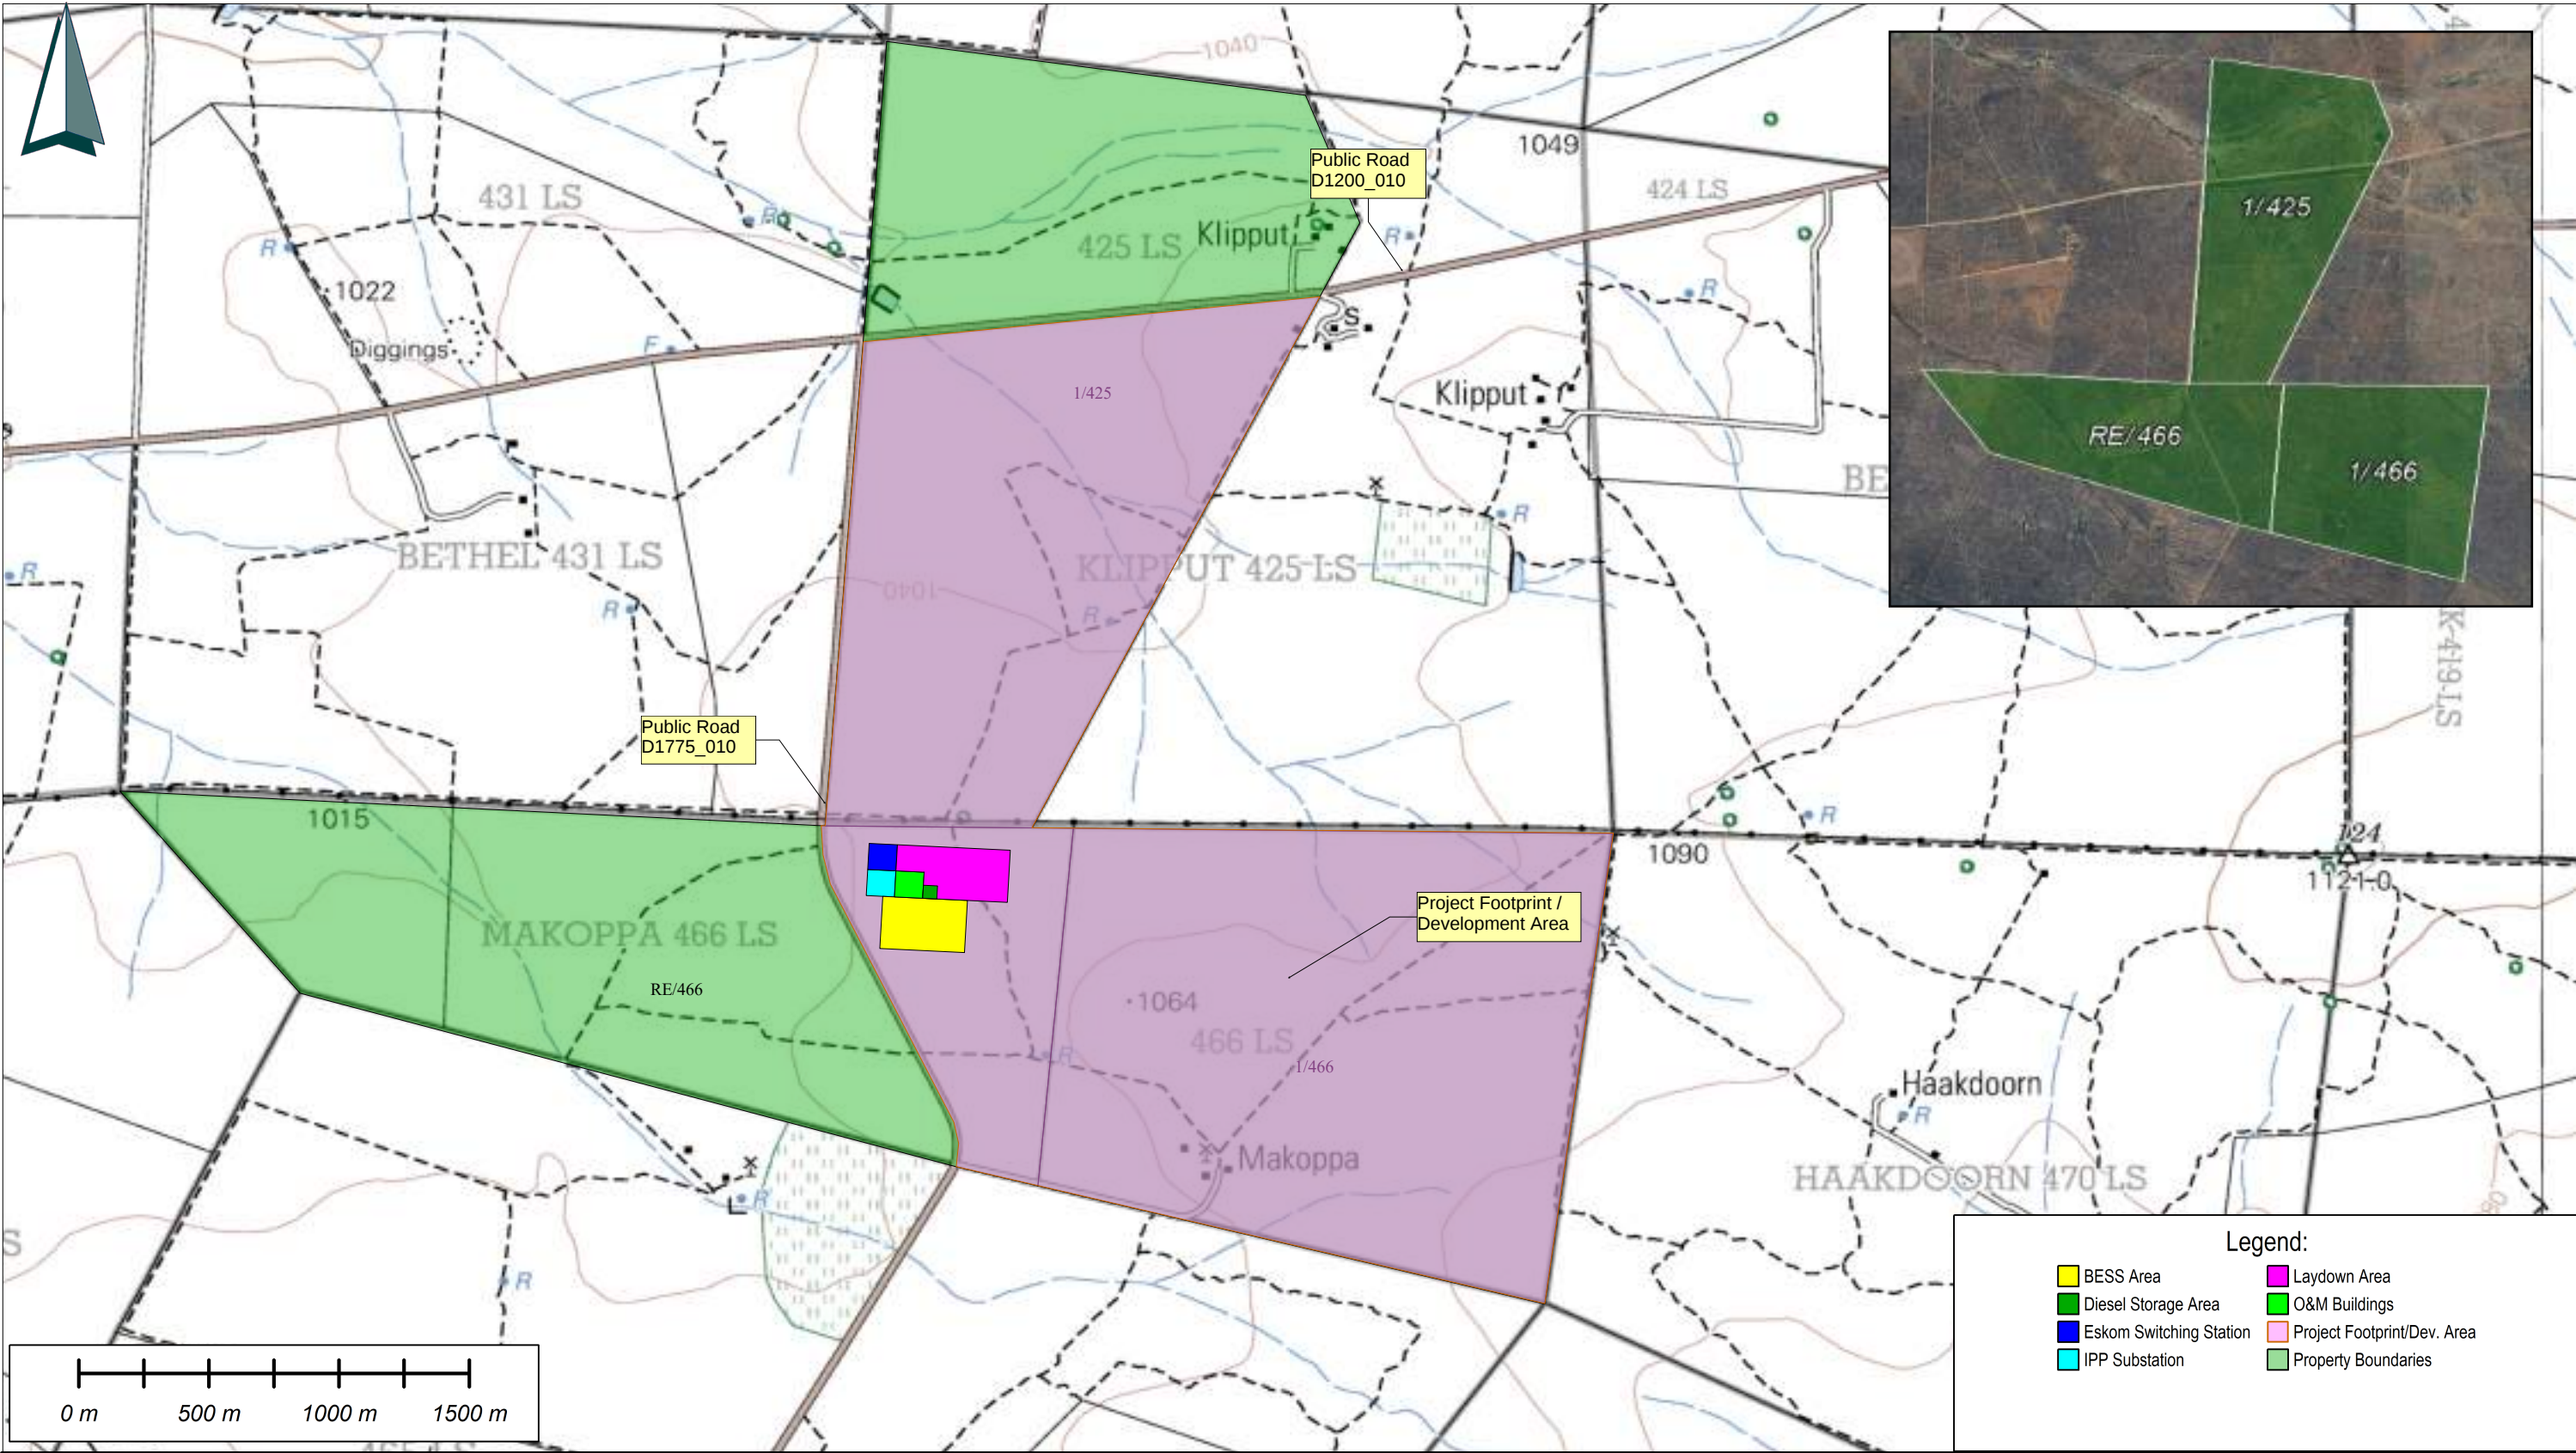

National Freeway; National Route.....		International Boundary and Beacon.....	
Arterial Route.....		Provincial Boundary.....	
Main Road.....		Protected Area.....	
Other Road; Bridge.....		Perennial River.....	
Track and Hiking Trail.....		Perennial Water.....	
Railway; Station or Siding.....		Non-perennial River.....	
Other Railway; Tunnel.....		Non-Perennial Water.....	
Embankment; Cutting.....		Dry Water Course.....	
Power Line.....		Dry Pan.....	
Built-up Area (High, Low Density).....		Marsh and Vlei.....	
Buildings; Ruin.....		Pipeline (above ground).....	
Post Office; Police Station; Store.....		Water Tower; Reservoir; Water Point.....	
Place of Worship; School; Hotel.....		Coastal Rocks.....	
Fence; Wall.....		Prominent Rock Outcrop.....	
Windpump; Monument.....		Erosion; Sand.....	
Communication Tower.....		Woodland.....	
Mine Dump; Excavation.....		Cultivated Land.....	
Trigonometrical Station; Marine Beacon.....		Orchard or Vineyard.....	
Lighthouse and Marine Light.....		Recreation Ground.....	
Cemetery; Grave.....		Row of Trees.....	

Projects:
Klipput Solar PV

Description:
Development Footprint


Approved By:
Megan Dennis
Drawn By:
Johan Janse van Rensburg

Scale:
1:25000
Date:
09/07/2025



Klipput
Solar PV

Project No. / Drg. No. / Rev.:
Klipput Solar PV / 002 / 1

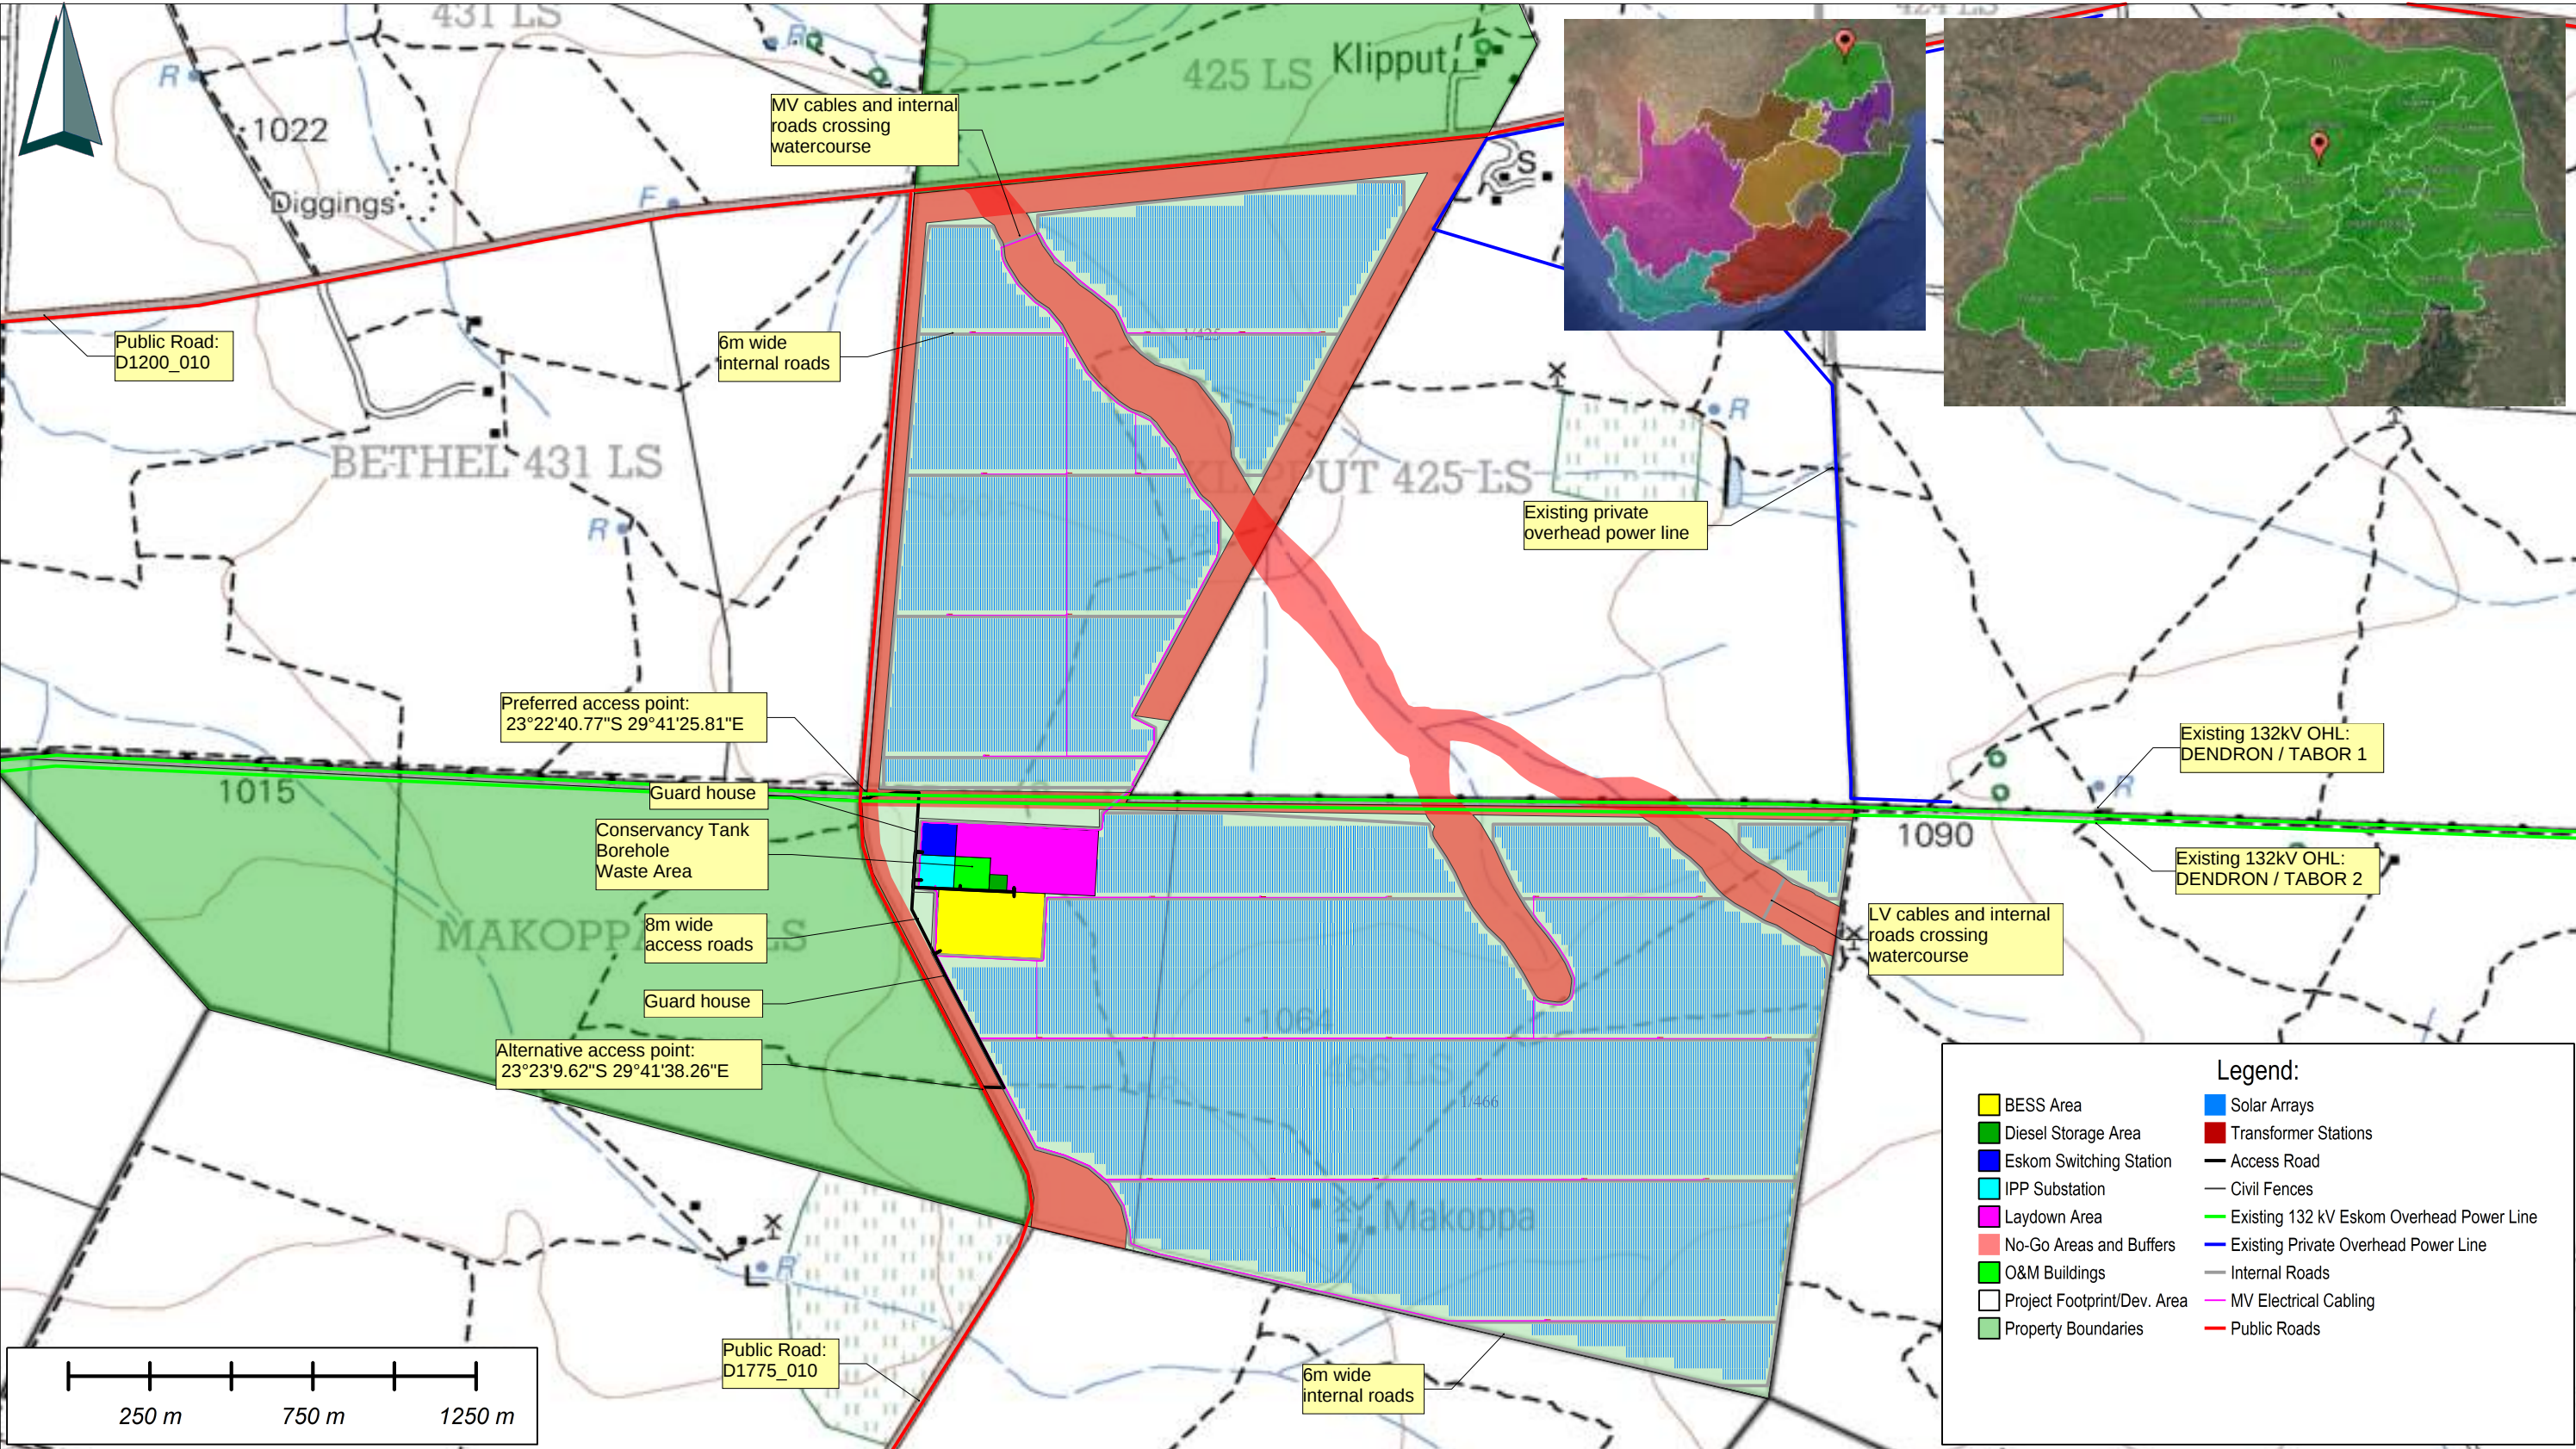

National Freeway; National Route.....		International Boundary and Beacon.....	
Arterial Route.....		Provincial Boundary.....	
Main Road.....		Protected Area.....	
Secondary Road; Bench Mark.....		Perennial River.....	
Other Road; Bridge.....		Perennial Water.....	
Track and Hiking Trail.....		Non-perennial River.....	
Railway; Station or Siding.....		Non-Perennial Water.....	
Other Railway; Tunnel.....		Dry Water Course.....	
Embankment; Cutting.....		Dry Pan.....	
Power Line.....		Marsh and Vlei.....	
Built-up Area (High, Low Density).....		Pipeline (above ground).....	
Buildings; Ruin.....		Water Tower; Reservoir; Water Point.....	
Post Office; Police Station; Store.....		Coastal Rocks.....	
Place of Worship; School; Hotel.....		Prominent Rock Outcrop.....	
Fence; Wall.....		Erosion; Sand.....	
Windpump; Monument.....		Woodland.....	
Communication Tower.....		Cultivated Land.....	
Mine Dump; Excavation.....		Orchard or Vineyard.....	
Trigonometrical Station; Marine Beacon.....		Recreation Ground.....	
Lighthouse and Marine Light.....		Row of Trees.....	
Cemetery; Grave.....			

Projects:
Klipput Solar PV

Description:
Project Layout Diagram


Approved By:
Megan Dennis
Drawn By:
Johan Janse van Rensburg

Scale:
1:20000
Date:
14/07/2025



Klipput
Solar PV

Project No. / Drg. No. / Rev.:
Klipput Solar PV / 001 / 1

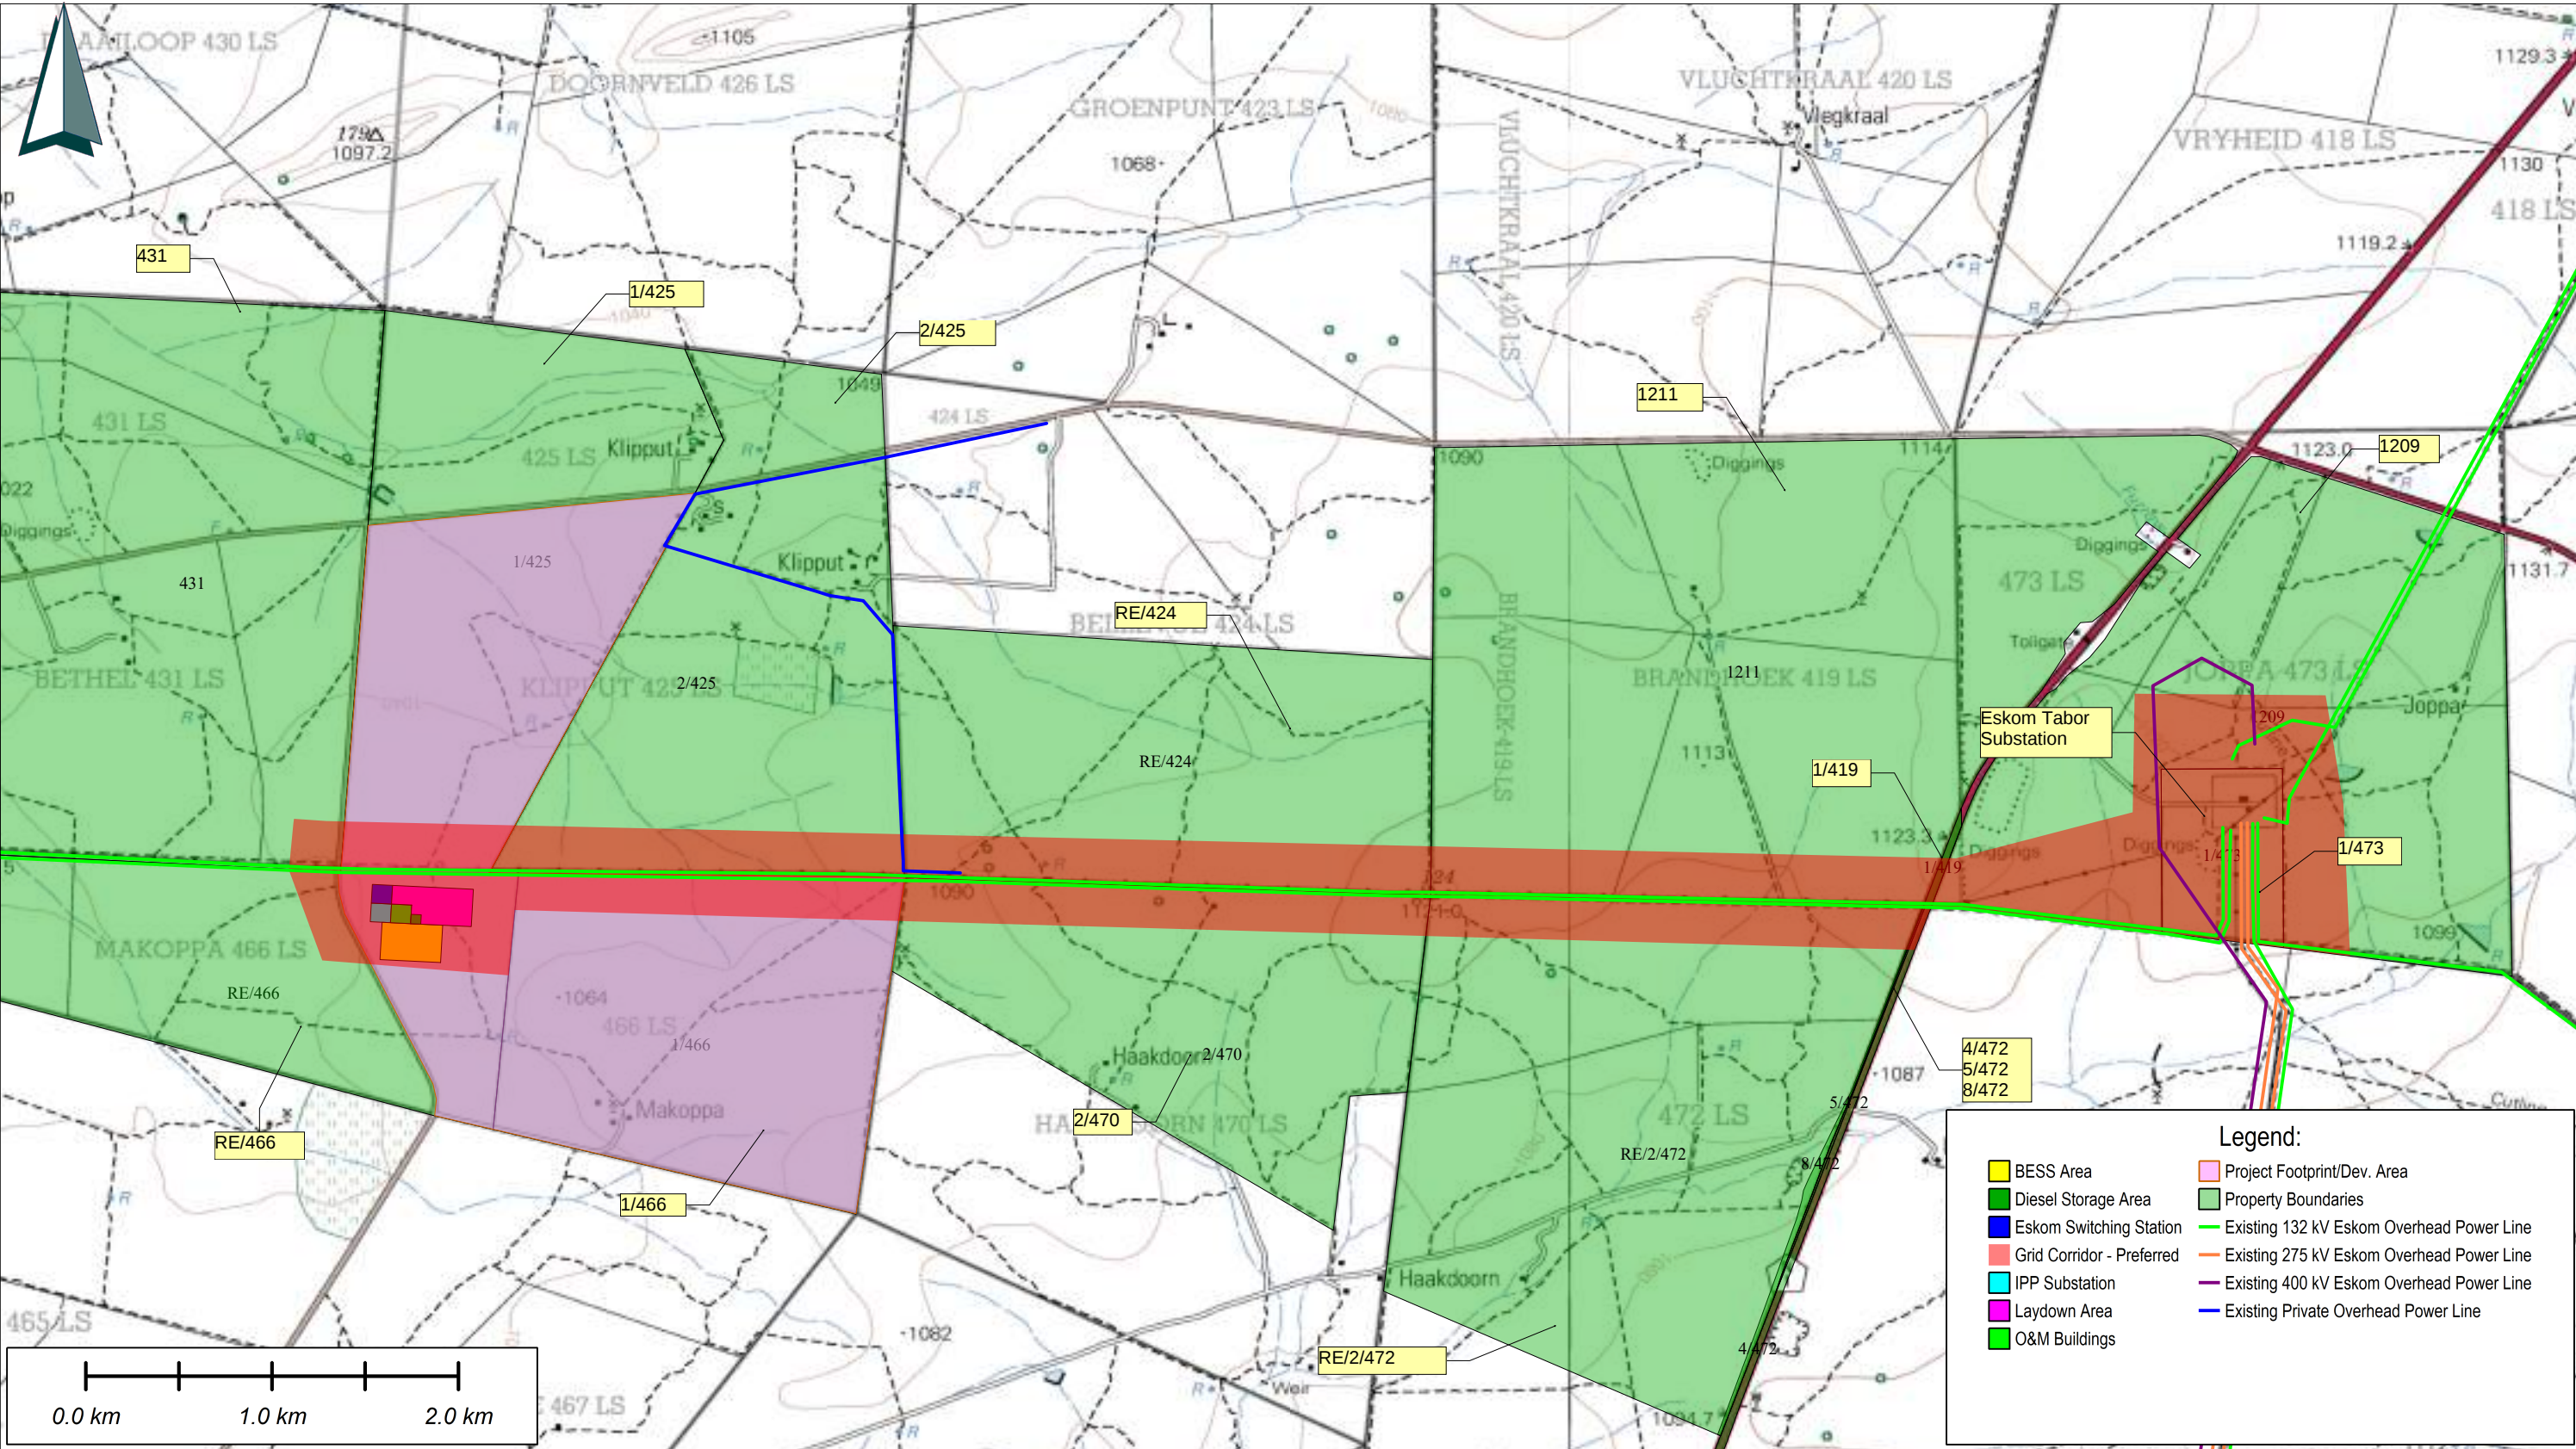

National Freeway; National Route.....	International Boundary and Beacon.....	Provincial Boundary.....
Arterial Route.....	Protected Area.....	Perennial River.....
Main Road.....	Perennial Water.....	Non-perennial River.....
Secondary Road; Bench Mark.....	Non-perennial Water.....	Dry Water Course.....
Other Road; Bridge.....	Dry Pan.....	Marsh and Vlei.....
Track and Hiking Trail.....	Pipeline (above ground).....	Water Tower; Reservoir; Water Point.....
Railway; Station or Siding.....	Coastal Rocks.....	Prominent Rock Outcrop.....
Other Railway; Tunnel.....	Erosion; Sand.....	Woodland.....
Embankment; Cutting.....	Woodland.....	Cultivated Land.....
Power Line.....	Orchard or Vineyard.....	Recreation Ground.....
Built-up Area (High, Low Density).....	Row of Trees.....	
Buildings; Ruin.....		
Post Office; Police Station; Store.....		
Place of Worship; School; Hotel.....		
Fence; Wall.....		
Windpump; Monument.....		
Communication Tower.....		
Mine Dump; Excavation.....		
Trigonometrical Station; Marine Beacon.....		
Lighthouse and Marine Light.....		
Cemetery; Grave.....		

Projects:
Klipput Solar PV


Description:
Grid Corridor - Preferred

Approved By:
Megan Dennis
Drawn By:
Johan Janse van Rensburg

Scale:
1:35000
Date:
09/07/2025

 *Klipput Solar PV*

Project No. / Drg. No. / Rev.:
Klipput Solar PV / 003 / 1

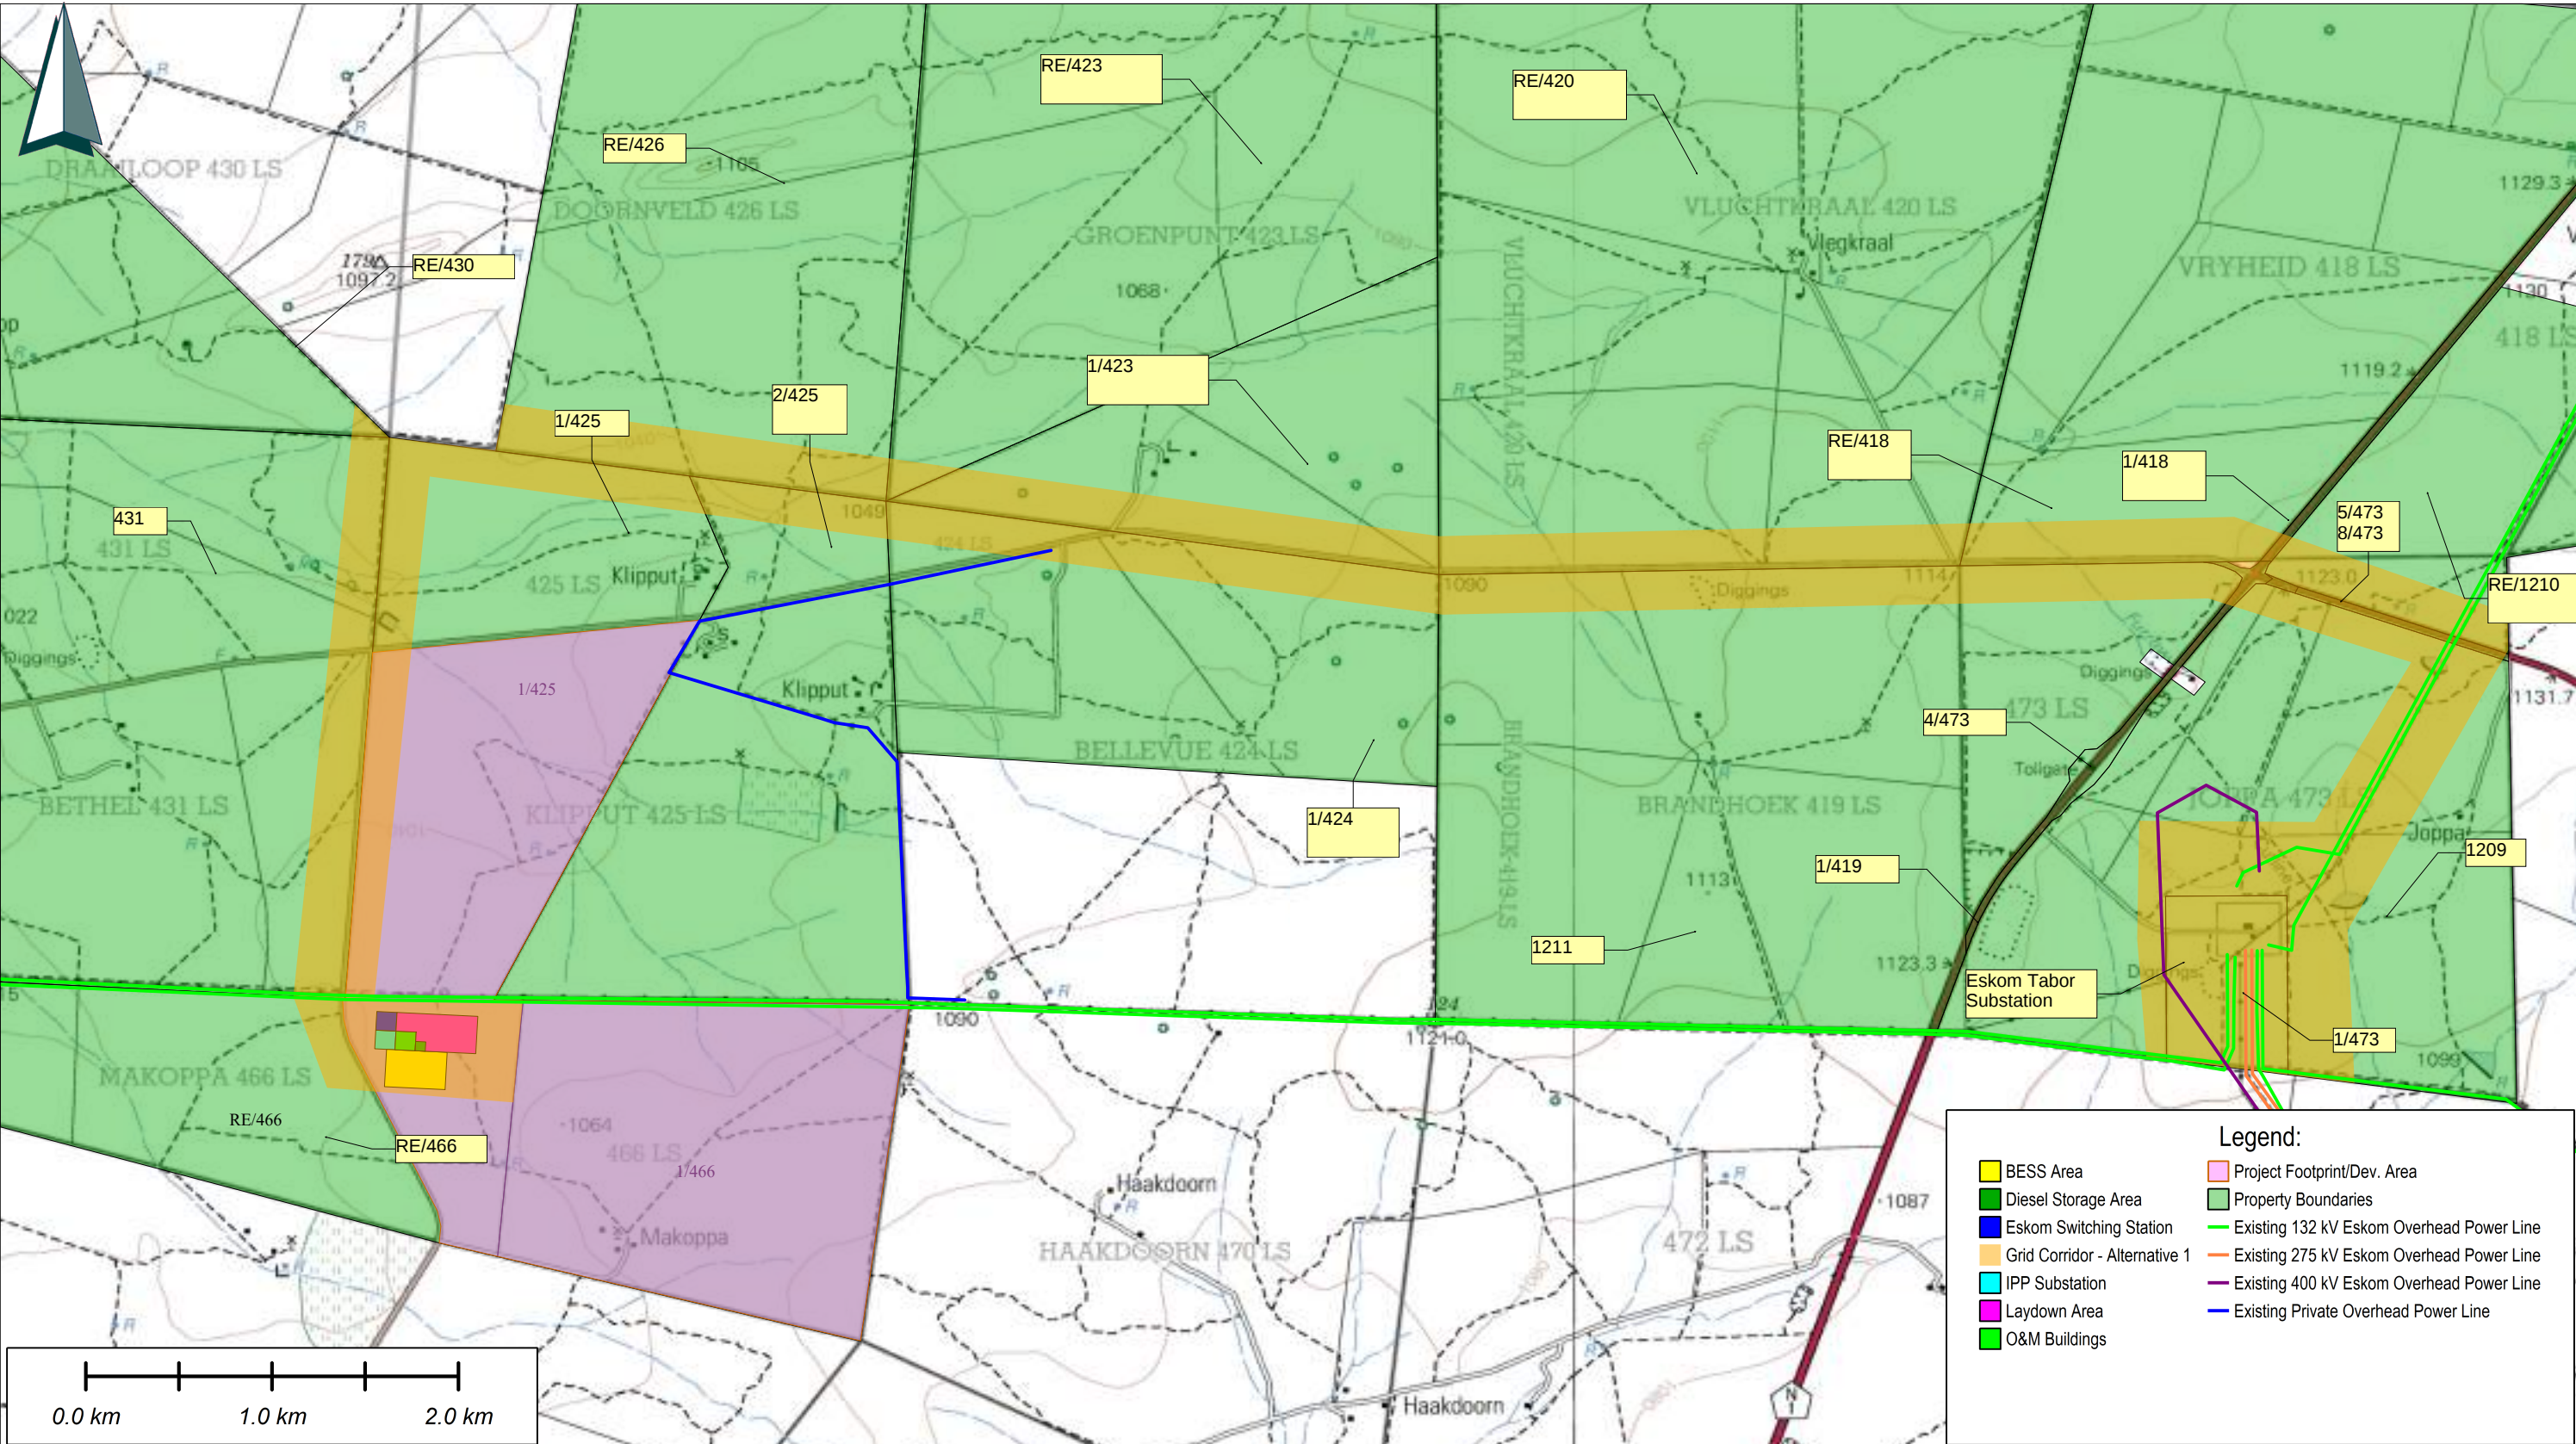

National Freeway; National Route.....		International Boundary and Beacon.....	
Arterial Route.....		Provincial Boundary.....	
Main Road.....		Protected Area.....	
Secondary Road; Bench Mark.....		Perennial River.....	
Other Road; Bridge.....		Perennial Water.....	
Track and Hiking Trail.....		Non-perennial River.....	
Railway; Station or Siding.....		Non-Perennial Water.....	
Other Railway; Tunnel.....		Dry Water Course.....	
Embankment; Cutting.....		Dry Pan.....	
Power Line.....		Marsh and Vlei.....	
Built-up Area (High, Low Density).....		Pipeline (above ground).....	
Buildings; Ruin.....		Water Tower; Reservoir; Water Point.....	
Post Office; Police Station; Store.....		Coastal Rocks.....	
Place of Worship; School; Hotel.....		Prominent Rock Outcrop.....	
Fence; Wall.....		Erosion; Sand.....	
Windpump; Monument.....		Woodland.....	
Communication Tower.....		Cultivated Land.....	
Mine Dump; Excavation.....		Orchard or Vineyard.....	
Trigonometrical Station; Marine Beacon.....		Recreation Ground.....	
Lighthouse and Marine Light.....		Row of Trees.....	
Cemetery; Grave.....			

Projects:
Klipput Solar PV

Description:
Grid Corridor - Alternative 1


Approved By:
Megan Dennis
Drawn By:
Johan Janse van Rensburg

Scale:
1:35000
Date:
09/07/2025



Klipput
Solar PV

Project No. / Drg. No. / Rev.:
Klipput Solar PV / 004 / 1

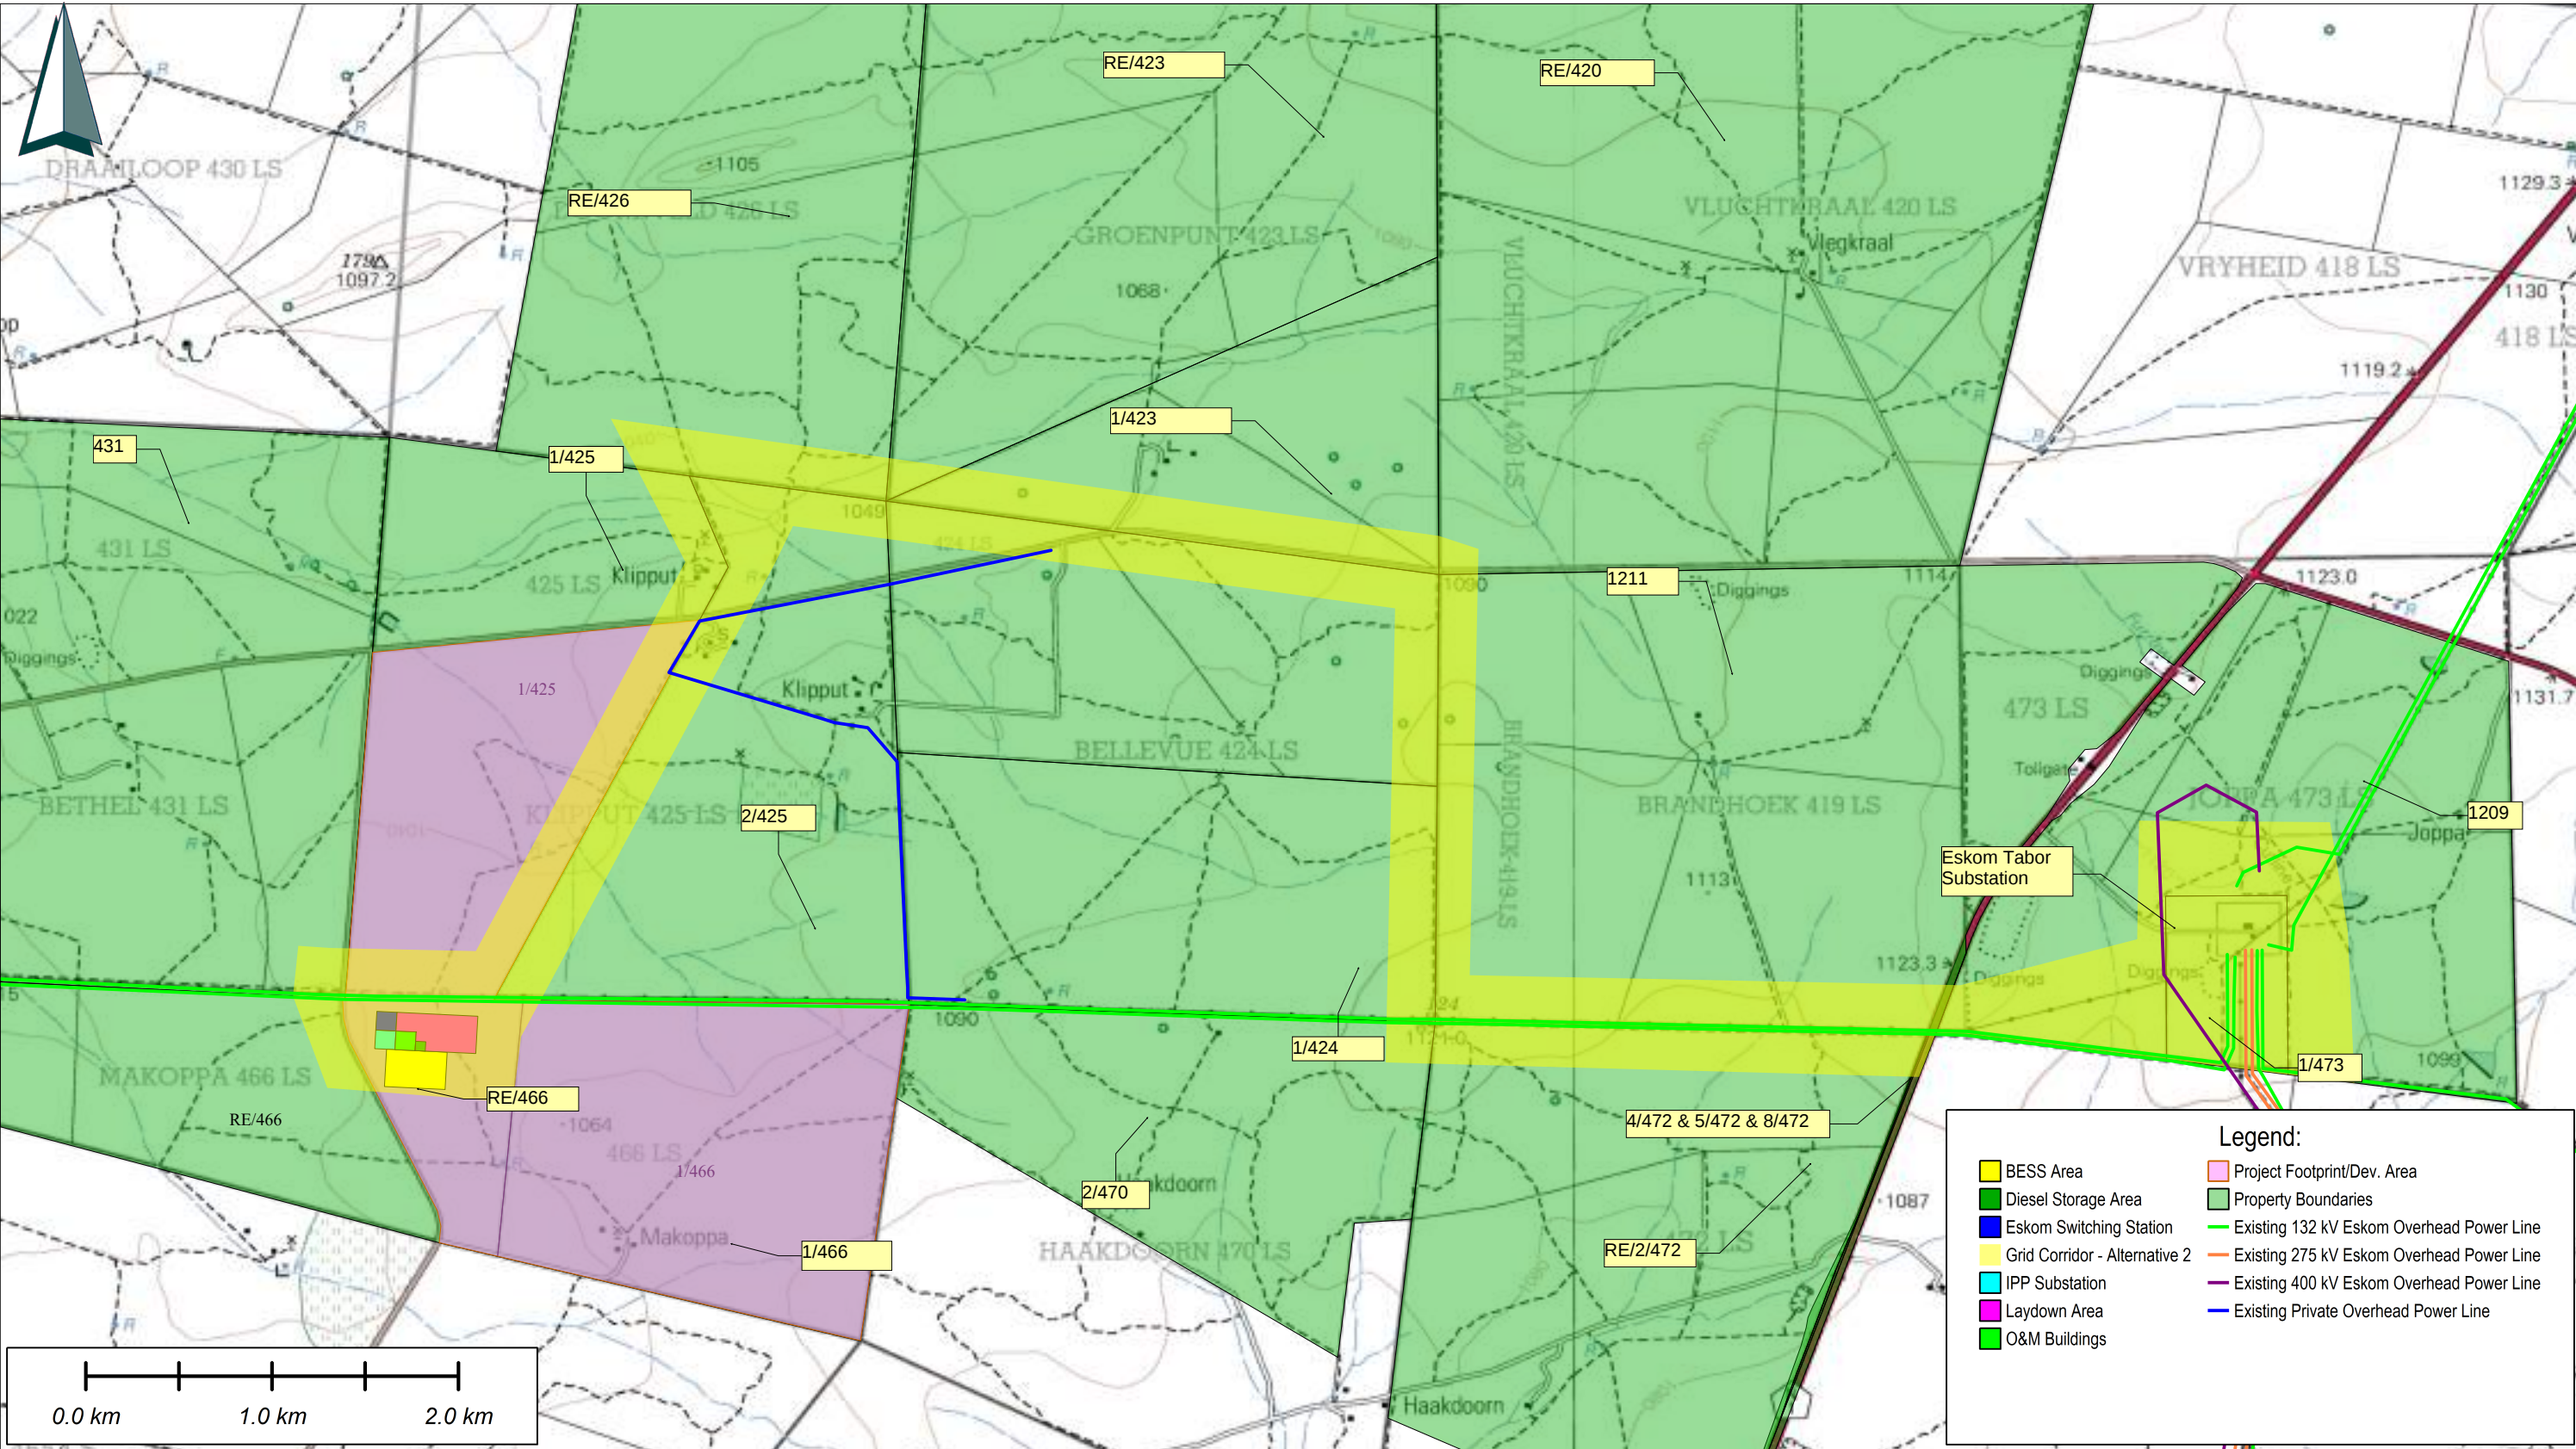

National Freeway; National Route.....		International Boundary and Beacon.....	
Arterial Route.....		Provincial Boundary.....	
Main Road.....		Protected Area.....	
Secondary Road; Bench Mark.....		Perennial River.....	
Other Road; Bridge.....		Perennial Water.....	
Track and Hiking Trail.....		Non-perennial River.....	
Railway; Station or Siding.....		Non-Perennial Water.....	
Other Railway; Tunnel.....		Dry Water Course.....	
Embankment; Cutting.....		Dry Pan.....	
Power Line.....		Marsh and Vlei.....	
Built-up Area (High, Low Density).....		Pipeline (above ground).....	
Buildings; Ruin.....		Water Tower; Reservoir; Water Point.....	
Post Office; Police Station; Store.....		Coastal Rocks.....	
Place of Worship; School; Hotel.....		Prominent Rock Outcrop.....	
Fence; Wall.....		Erosion; Sand.....	
Windpump; Monument.....		Woodland.....	
Communication Tower.....		Cultivated Land.....	
Mine Dump; Excavation.....		Orchard or Vineyard.....	
Trigonometrical Station; Marine Beacon.....		Recreation Ground.....	
Lighthouse and Marine Light.....		Row of Trees.....	
Cemetery; Grave.....			

Projects:
Klipput Solar PV

Description:
Grid Corridor - Alternative 2

Approved By:
Megan Dennis
Drawn By:
Johan Janse van Rensburg

Scale:
1:35000
Date:
09/07/2025



Klipput
Solar PV

Project No. / Drg. No. / Rev.:
Klipput Solar PV / 005 / 1