

**Legend:**

- BESS Area
- Diesel Storage Area
- Eskom Switching Station
- IPP Substation
- Laydown Area
- O&M Buildings
- Project Footprint
- Property Boundary

National Freeway; National Route	International Boundary and Beacon	Marsh and Vlei
Arterial Route	Provincial Boundary	Pipeline (above ground)
Main Road	Protected Area	Water Tower; Reservoir; Water Point
Secondary Road; Bench Mark	Perennial River	Coastal Rocks
Other Road; Bridge	Perennial Water	Prominent Rock Outcrop
Track and Hiking Trail	Non-perennial River	Erosion; Sand
Railway; Station or Siding	Non-Perennial Water	Woodland
Other Railway; Tunnel	Dry Water Course	Cultivated Land
Embankment; Cutting	Dry Pan	Orchard or Vineyard
Power Line	Marsh and Vlei	Recreation Ground
Built-up Area (High, Low Density)	Pipeline (above ground)	Row of Trees
Buildings; Ruin	Water Tower; Reservoir; Water Point	
Post Office; Police Station; Store	Coastal Rocks	
Place of Worship; School; Hotel	Prominent Rock Outcrop	
Fences; Wall	Erosion; Sand	
Windpump; Monument	Woodland	
Communication Tower	Cultivated Land	
Mine Dump; Excavation	Orchard or Vineyard	
Trigonometrical Station; Marine Beacon	Recreation Ground	
Lighthouse and Marine Light	Row of Trees	
Cemetery; Grave		

**Project:**  
Klipput Solar PV


**Approved By:**  
Johan Janse van Rensburg  
**Drawn By:**  
Megan Dennis



**Description:**  
Project Footprint


**Scale:**  
1:20000  
**Date:**  
01/12/2025

**Project No. / Drg. No. / Rev.:**  
Klipput Solar PV / 002 / 04

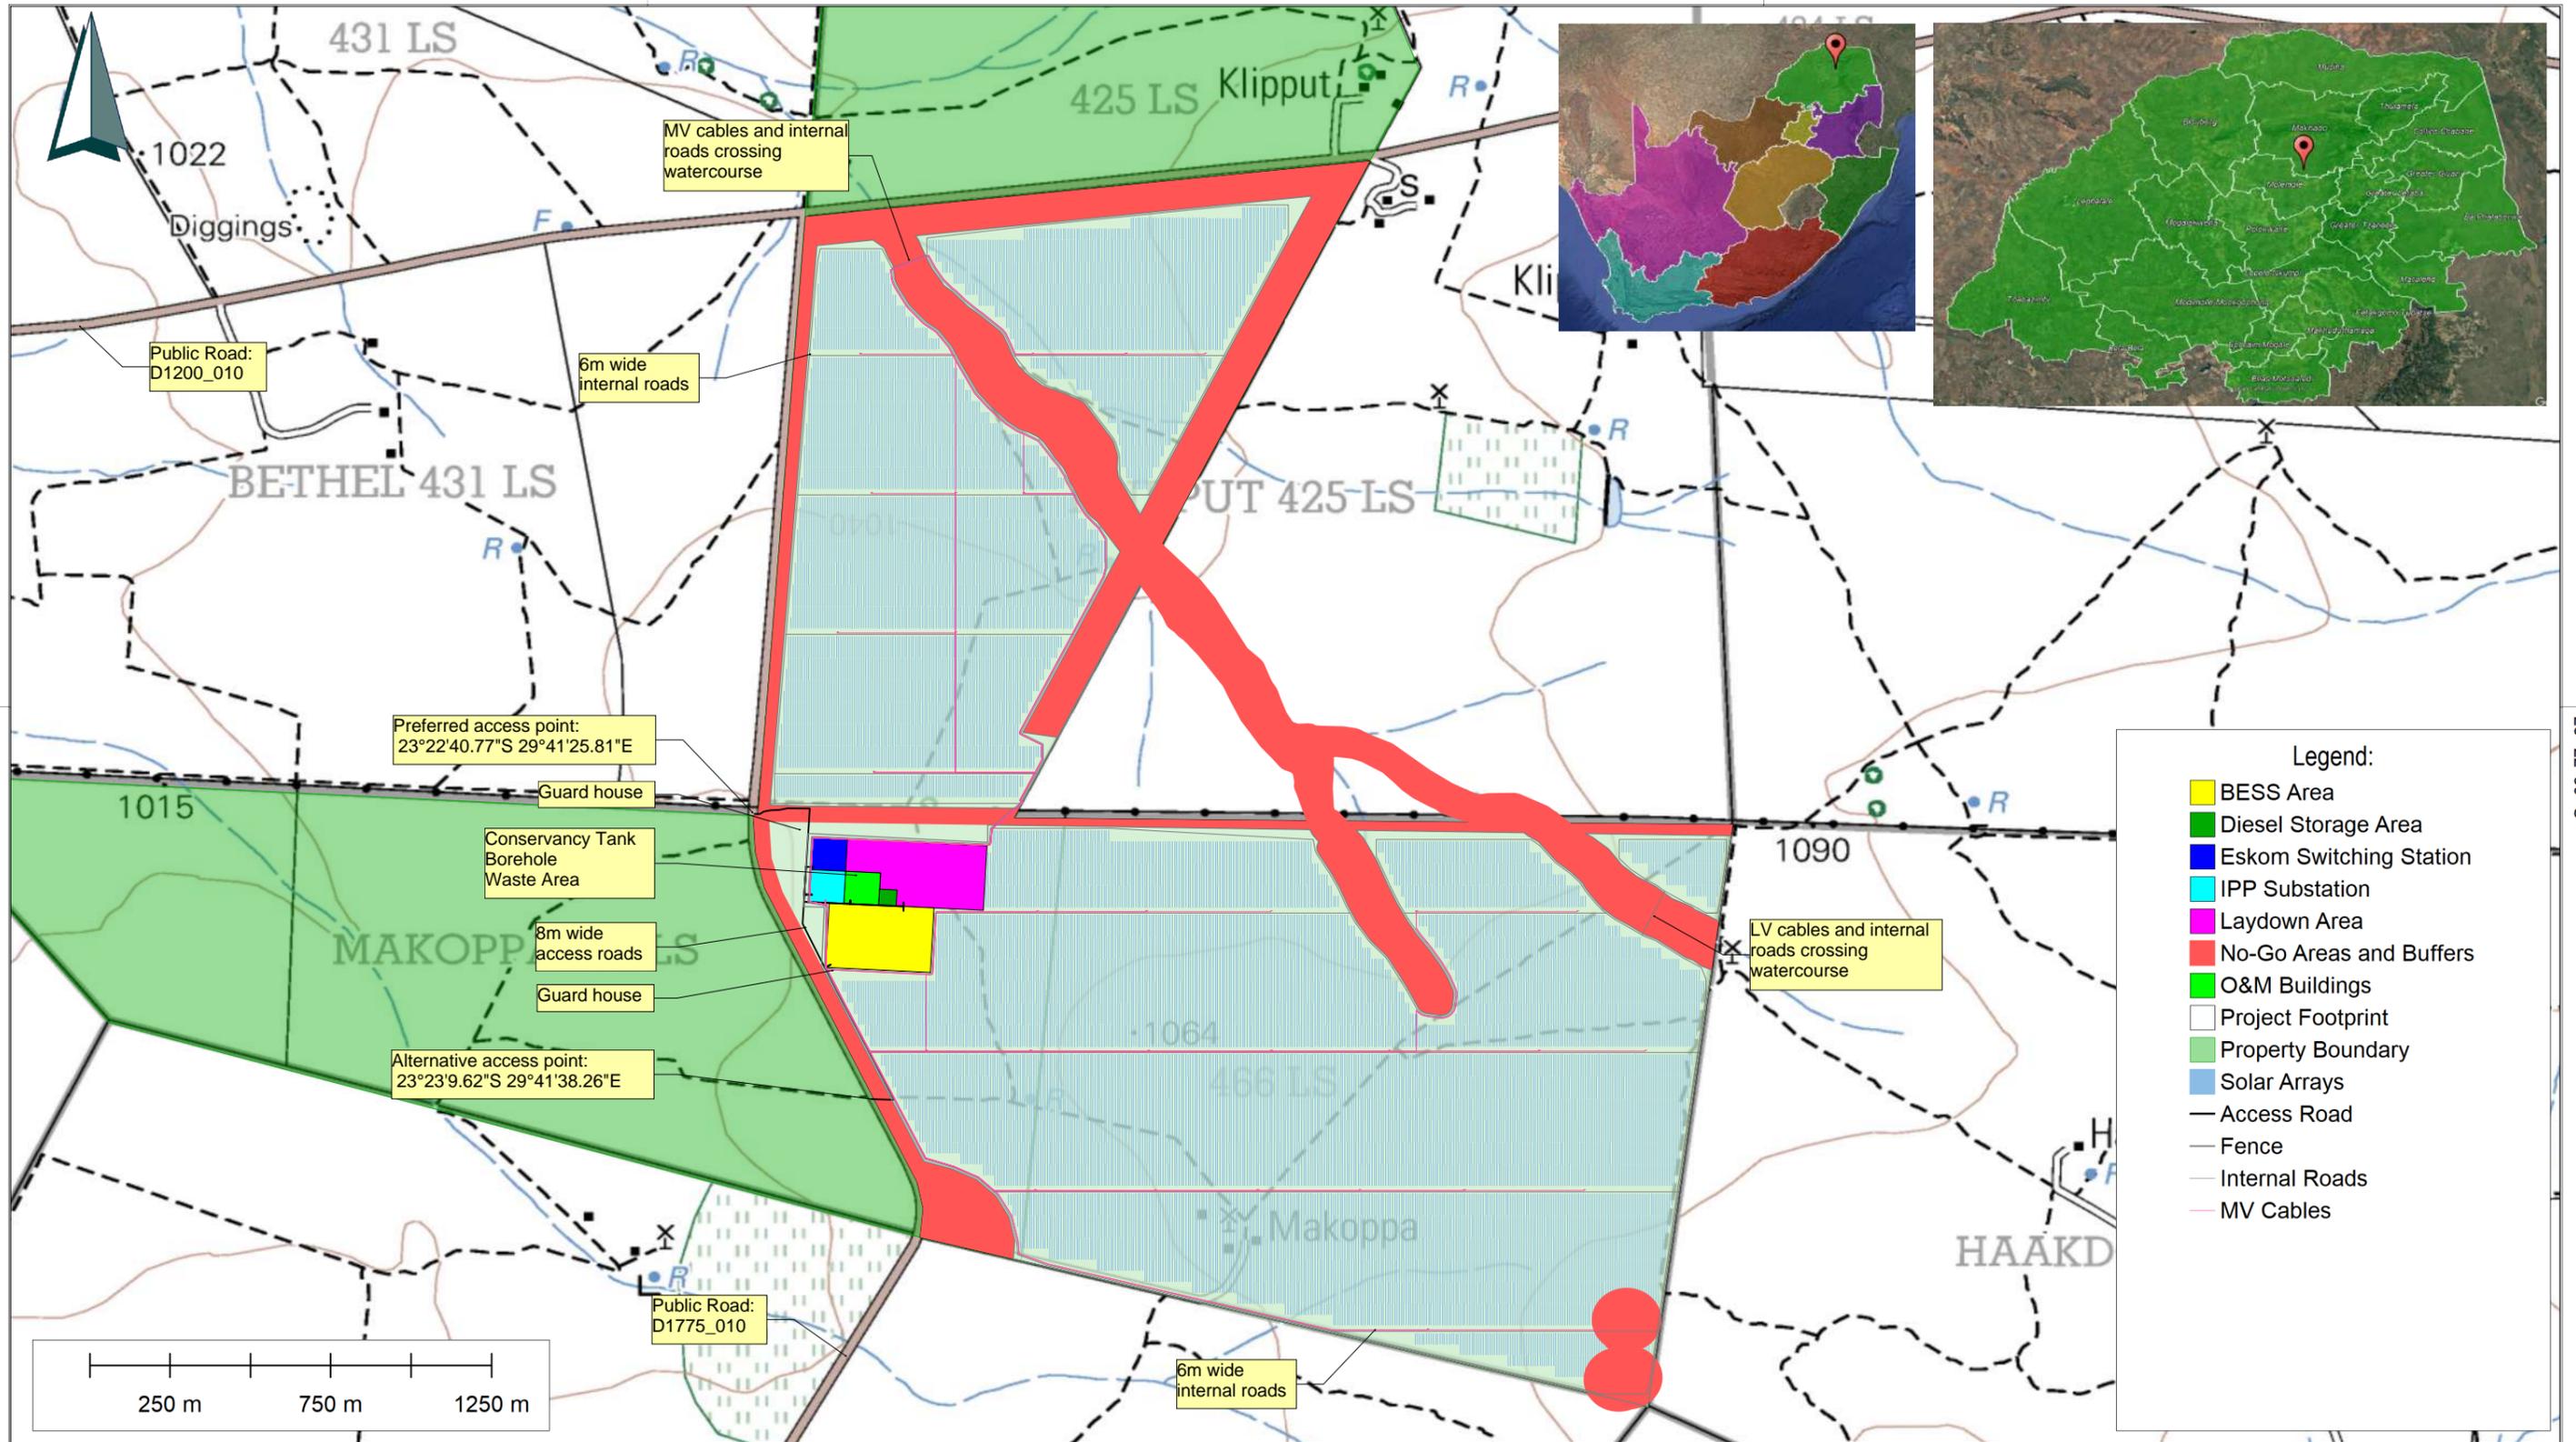

**Legend:**

- BESS Area
- Diesel Storage Area
- Eskom Switching Station
- IPP Substation
- Laydown Area
- No-Go Areas and Buffers
- O&M Buildings
- Project Footprint
- Property Boundary
- Solar Arrays
- Access Road
- Fence
- Internal Roads
- MV Cables

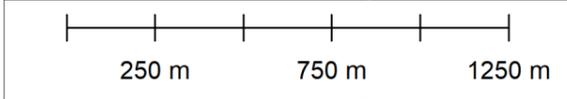

National Freeway; National Route	International Boundary and Beacon	Marsh and Vlei
Arterial Route	Provincial Boundary	Pipeline (above ground)
Main Road	Protected Area	Water Tower; Reservoir; Water Point
Secondary Road; Bench Mark	Perennial River	Coastal Rocks
Other Road; Bridge	Perennial Water	Prominent Rock Outcrop
Track and Hiking Trail	Non-perennial River	Erosion; Sand
Railway; Station or Siding	Non-Perennial Water	Woodland
Other Railway; Tunnel	Dry Water Course	Cultivated Land
Embankment; Cutting	Dry Pan	Orchard or Vineyard
Power Line	Marsh and Vlei	Recreation Ground
Built-up Area (High, Low Density)	Pipeline (above ground)	Row of Trees
Buildings; Ruin	Water Tower; Reservoir; Water Point	
Post Office; Police Station; Store	Coastal Rocks	
Place of Worship; School; Hotel	Prominent Rock Outcrop	
Fences; Wall	Erosion; Sand	
Windpump; Monument	Woodland	
Communication Tower	Cultivated Land	
Mine Dump; Excavation	Orchard or Vineyard	
Trigonometrical Station; Marine Beacon	Recreation Ground	
Lighthouse and Marine Light	Row of Trees	
Cemetery; Grave		

**Project:**  
Klipput Solar PV

**Description:**  
Layout Diagram

**Approved By:**  
Johan Janse van Rensburg  
**Drawn By:**  
Megan Dennis

**Scale:**  
1:20000  
**Date:**  
01/12/2025



**Klipput Solar PV (Pty) Ltd**

**Project No. / Drg. No. / Rev.:**  
Klipput Solar PV / 001 / 04

29° 39' 22.5" E

29° 41' 15" E

29° 43' 07.5" E

29° 45' 00" E

29° 46' 52.5" E

23° 20' 37.5" S



23° 22' 30" S

23° 24' 22.5" S

23° 20' 37.5" S

23° 22' 30" S

23° 24' 22.5" S

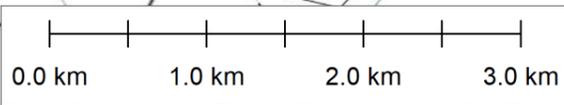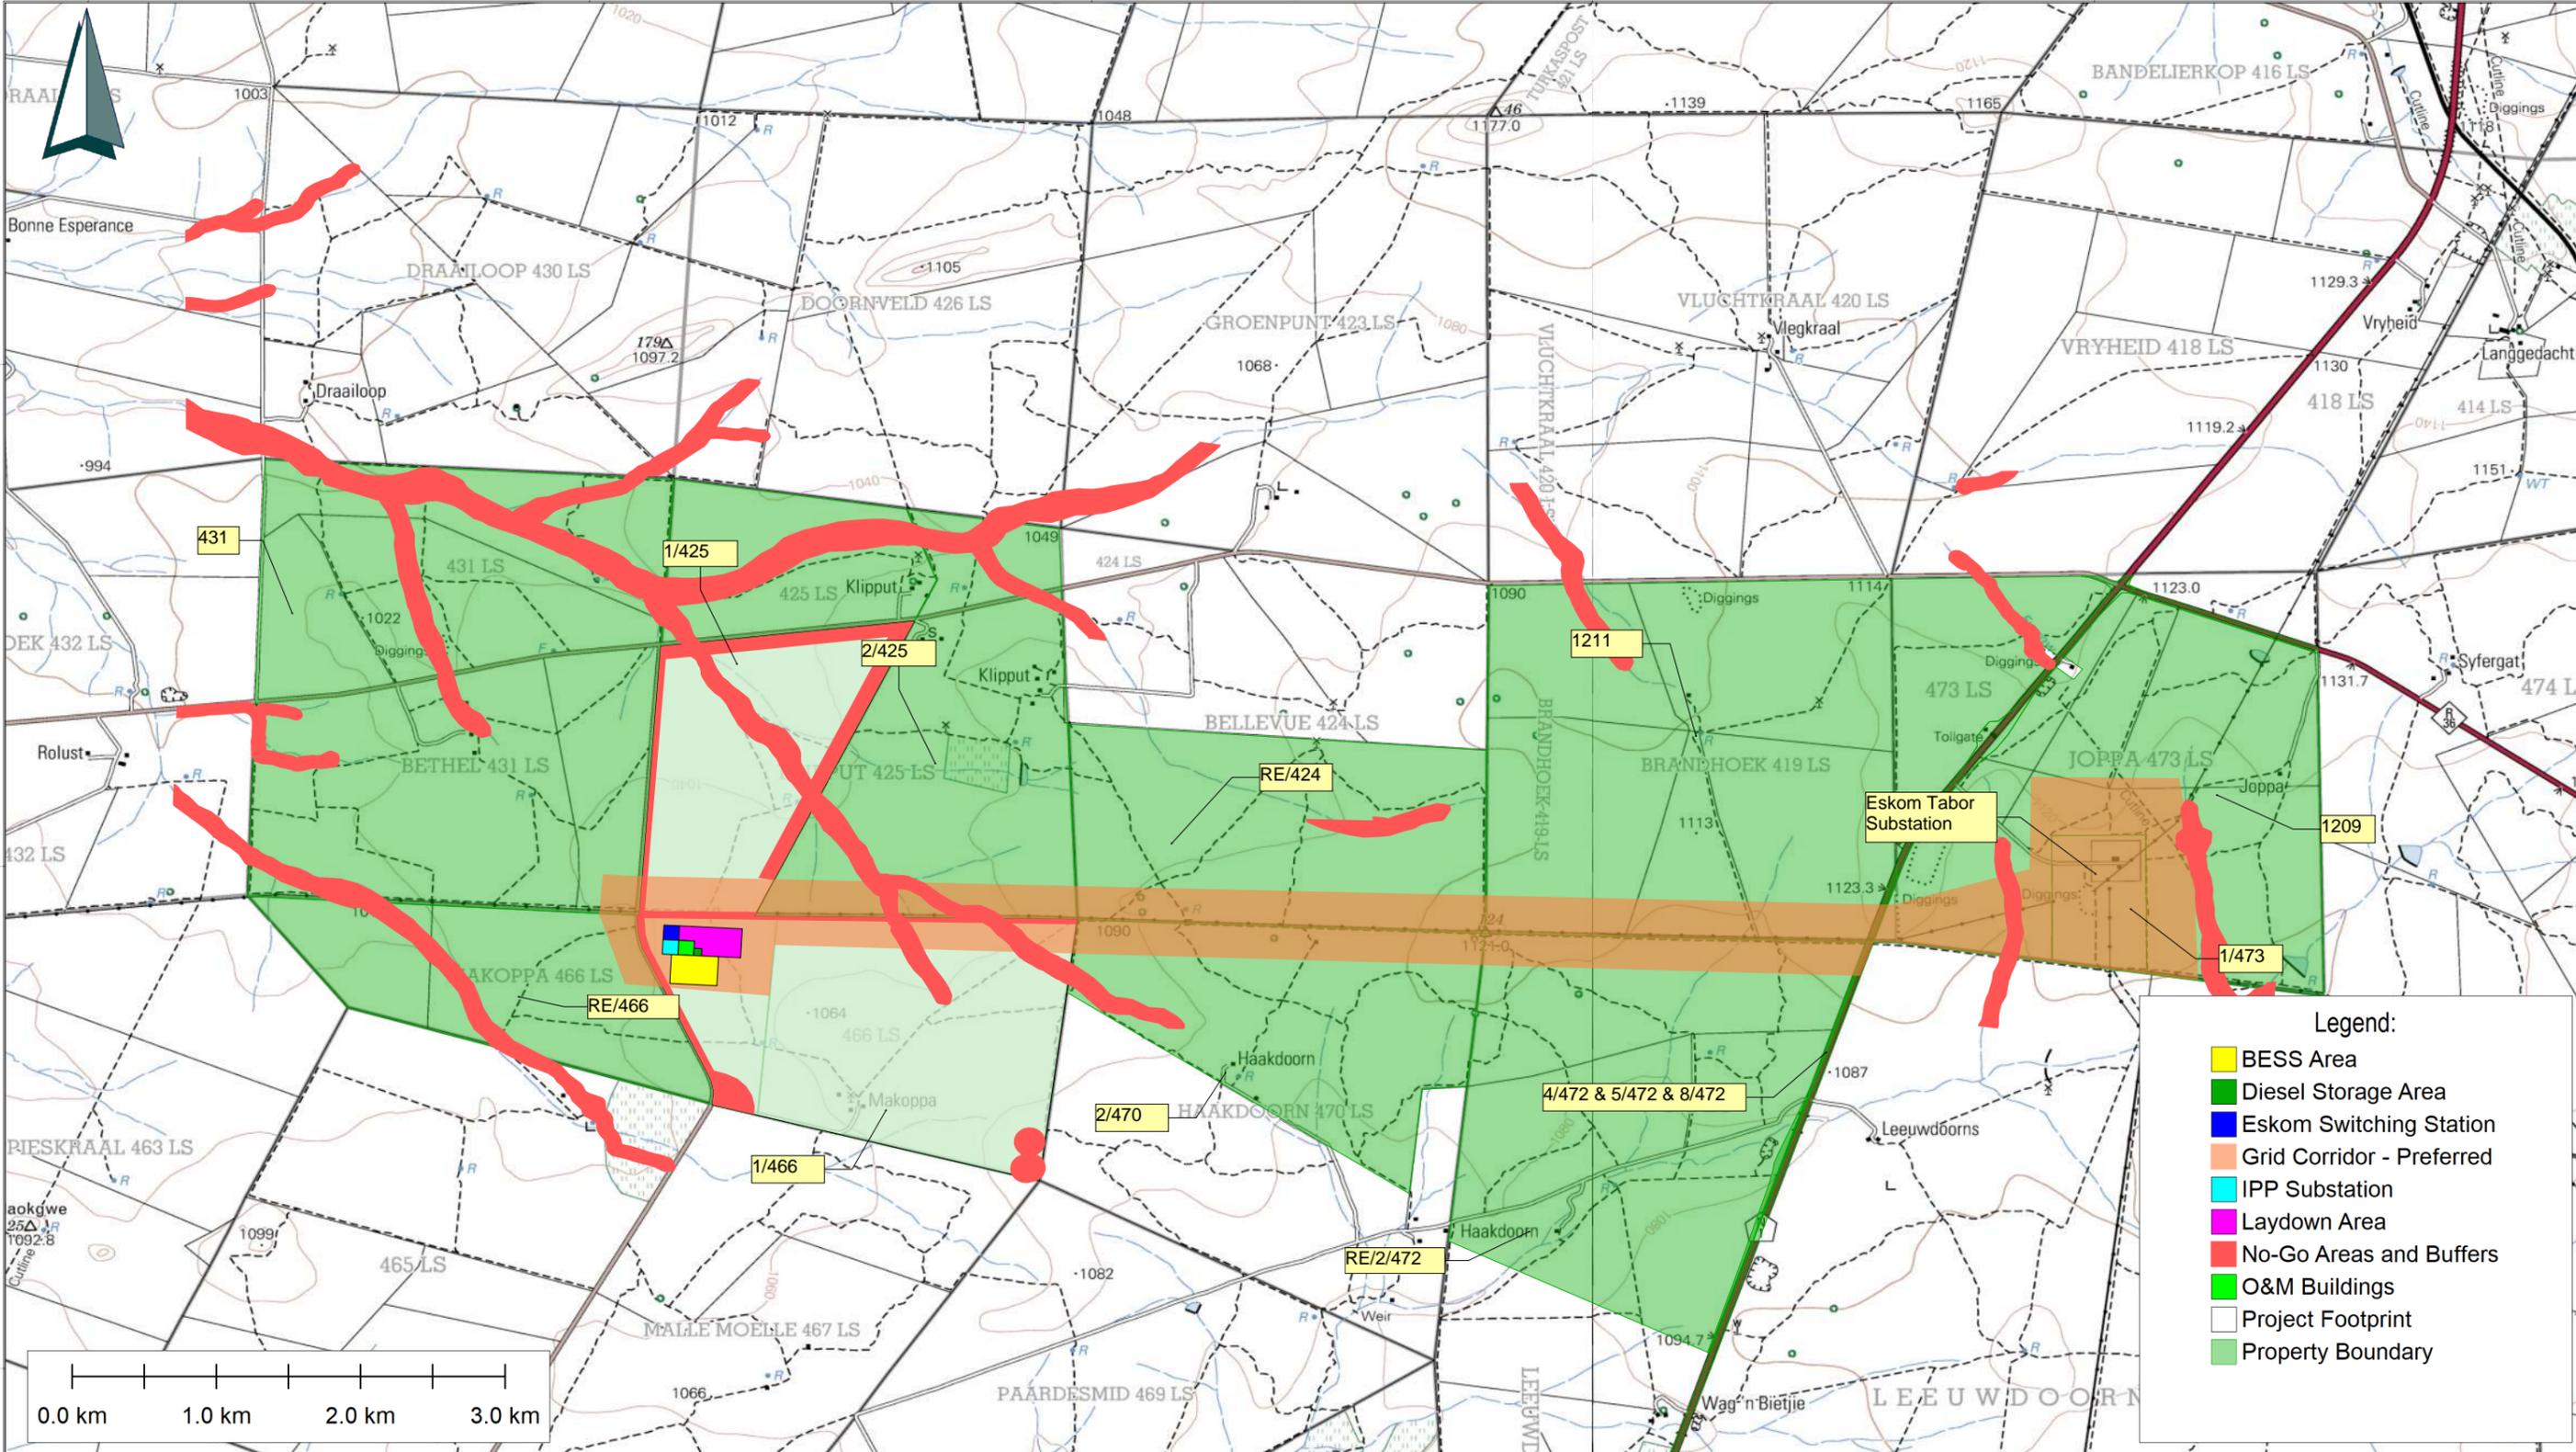


**Legend:**

- BESS Area
- Diesel Storage Area
- Eskom Switching Station
- Grid Corridor - Preferred
- IPP Substation
- Laydown Area
- No-Go Areas and Buffers
- O&M Buildings
- Project Footprint
- Property Boundary

National Freeway; National Route	International Boundary and Beacon	Marsh and Vlei
Arterial Road	Provincial Boundary	Pipeline (above ground)
Main Road	Protected Area	Water Tower; Reservoir; Water Point
Secondary Road; Bench Mark	Perennial River	Coastal Rocks
Other Road; Bridge	Perennial Water	Prominent Rock Outcrop
Track and Hiking Trail	Non-perennial River	Erosion; Sand
Railway; Station or Siding	Non-Perennial Water	Woodland
Other Railway; Tunnel	Dry Water Course	Cultivated Land
Embankment; Cutting	Dry Pan	Orchard or Vineyard
Power Line	Marsh and Vlei	Recreation Ground
Built-up Area (High, Low Density)	Pipeline (above ground)	Row of Trees
Buildings; Ruin	Water Tower; Reservoir; Water Point	
Post Office; Police Station; Store	Coastal Rocks	
Place of Worship; School; Hotel	Prominent Rock Outcrop	
Fences; Wall	Erosion; Sand	
Windpump; Monument	Woodland	
Communication Tower	Cultivated Land	
Mine Dump; Excavation	Orchard or Vineyard	
Trigonometrical Station; Marine Beacon	Recreation Ground	
Lighthouse and Marine Light	Row of Trees	
Cemetery; Grave		

**Project:**  
Klipput Solar PV

**Approved By:**  
Johan Janse van Rensburg  
**Drawn By:**  
Megan Dennis

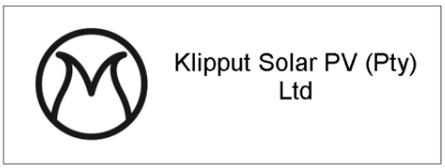

**Description:**  
Primary Grid Corridor (Preferred)

**Scale:**  
1:45000  
**Date:**  
01/12/2025

**Project No. / Drg. No. / Rev.:**  
Klipput Solar PV / 003 / 04

29° 39' 22.5" E

29° 41' 15" E

29° 43' 07.5" E

29° 45' 00" E

29° 46' 52.5" E