


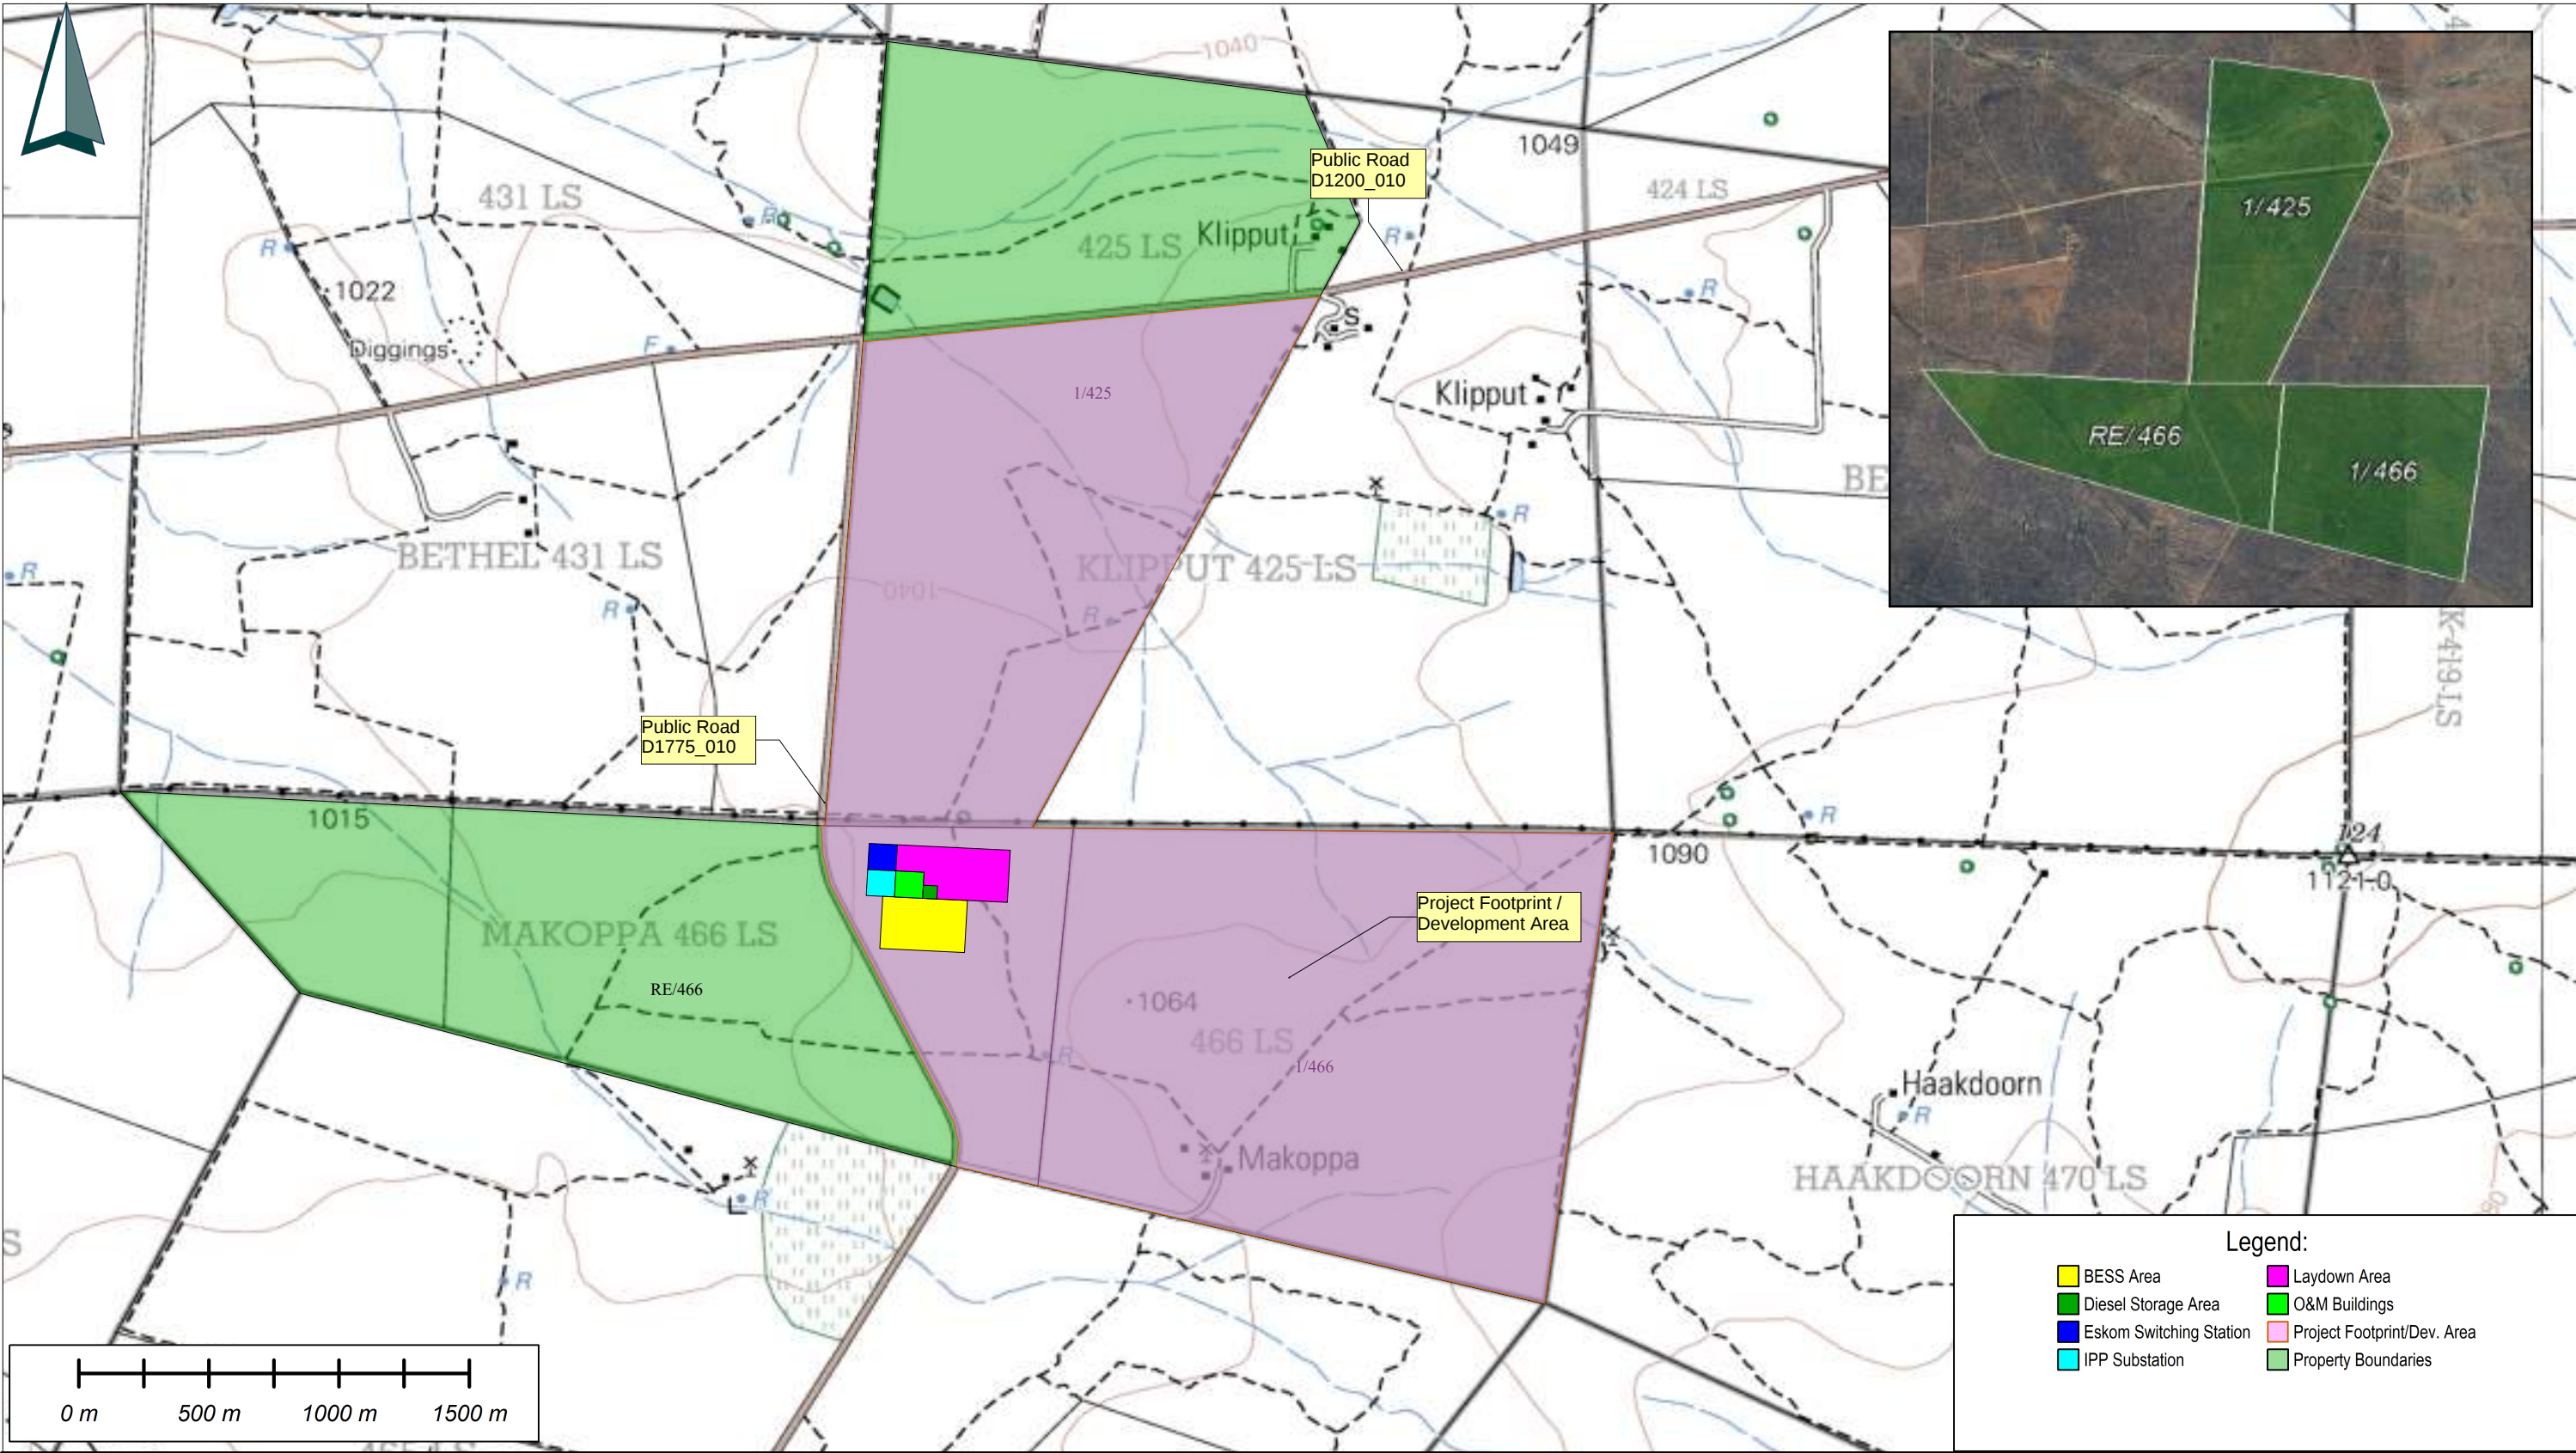

National Freeway; National Route.....		International Boundary and Beacon.....	
Arterial Route.....		Provincial Boundary.....	
Main Road.....		Protected Area.....	
Other Road; Bridge.....		Perennial River.....	
Track and Hiking Trail.....		Perennial Water.....	
Railway; Station or Siding.....		Non-perennial River.....	
Other Railway; Tunnel.....		Non-Perennial Water.....	
Embankment; Cutting.....		Dry Water Course.....	
Power Line.....		Dry Pan.....	
Built-up Area (High, Low Density).....		Marsh and Vlei.....	
Buildings; Ruin.....		Pipeline (above ground).....	
Post Office; Police Station; Store.....		Water Tower; Reservoir; Water Point.....	
Place of Worship; School; Hotel.....		Coastal Rocks.....	
Fence; Wall.....		Prominent Rock Outcrop.....	
Windpump; Monument.....		Erosion; Sand.....	
Communication Tower.....		Woodland.....	
Mine Dump; Excavation.....		Cultivated Land.....	
Trigonometrical Station; Marine Beacon.....		Orchard or Vineyard.....	
Lighthouse and Marine Light.....		Recreation Ground.....	
Cemetery; Grave.....		Row of Trees.....	

Projects:
Klipput Solar PV

Description:
Development Footprint


Approved By:
Megan Dennis
Drawn By:
Johan Janse van Rensburg

Scale:
1:25000
Date:
09/07/2025



Klipput
Solar PV

Project No. / Drg. No. / Rev.:
Klipput Solar PV / 002 / 1

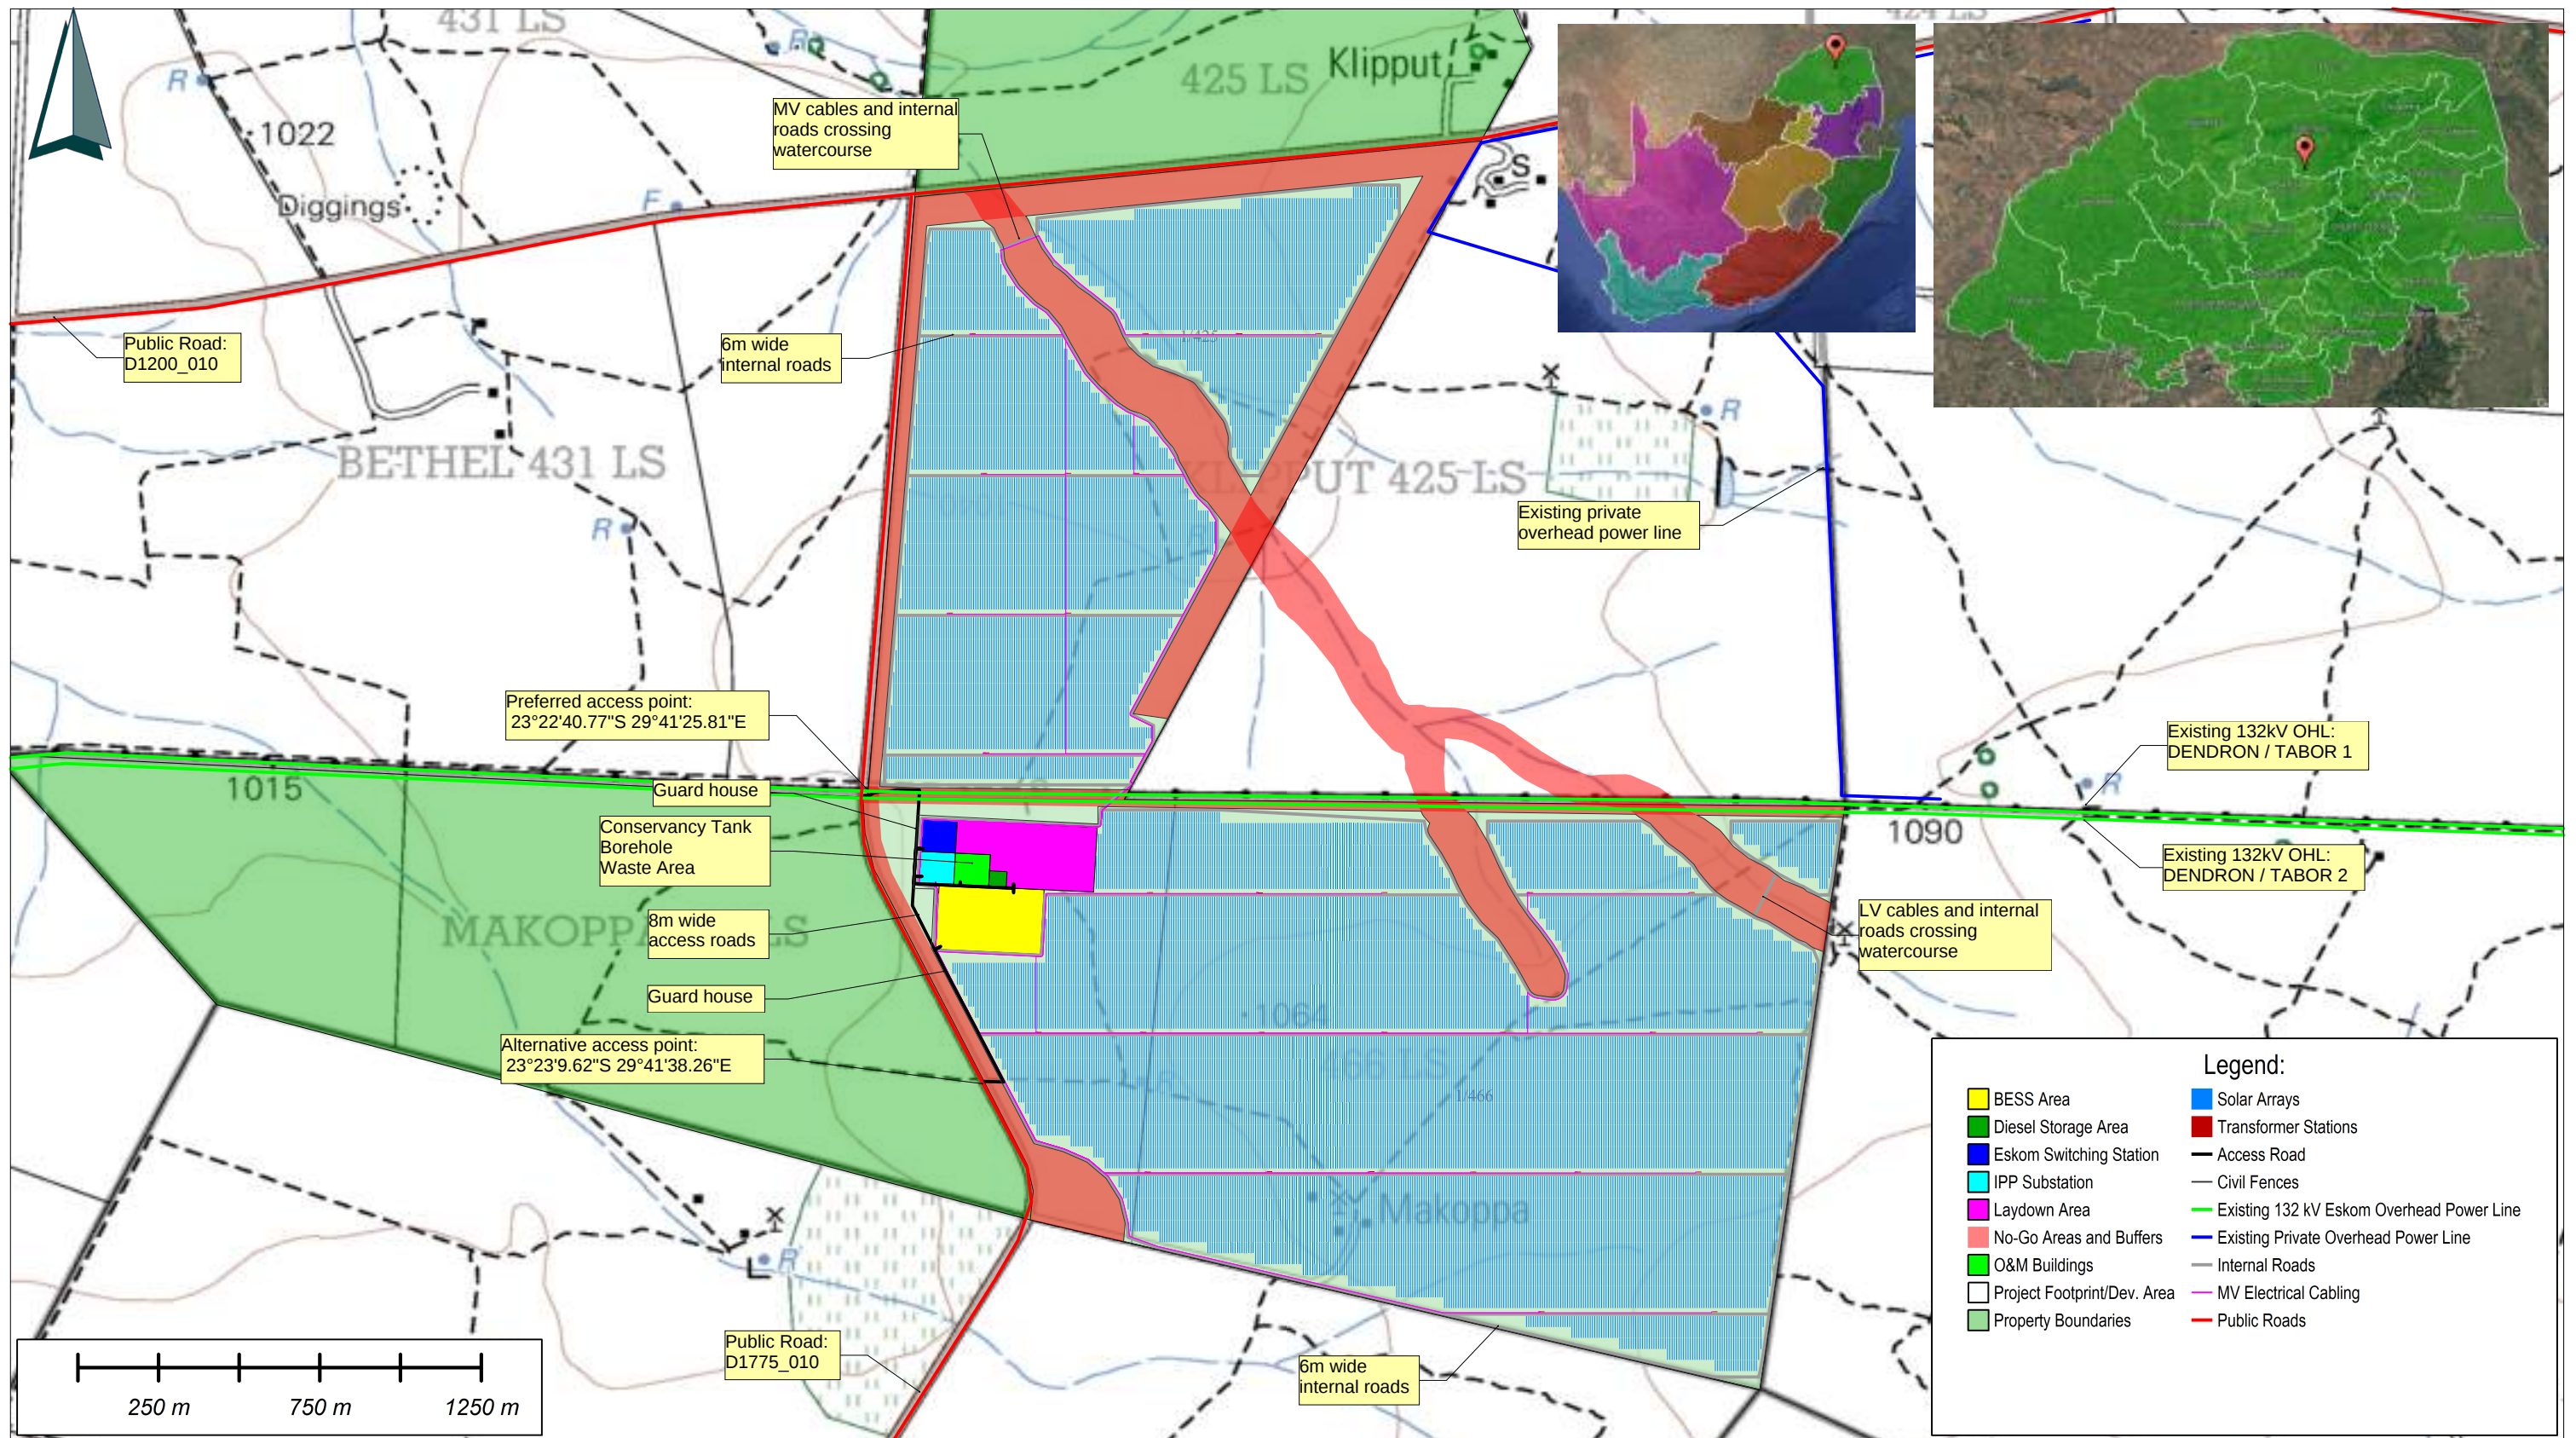

National Freeway; National Route.....		International Boundary and Beacon.....	
Arterial Route.....		Provincial Boundary.....	
Main Road.....		Protected Area.....	
Secondary Road; Bench Mark.....		Perennial River.....	
Other Road; Bridge.....		Perennial Water.....	
Track and Hiking Trail.....		Non-perennial River.....	
Railway; Station or Siding.....		Non-Perennial Water.....	
Other Railway; Tunnel.....		Dry Water Course.....	
Embankment; Cutting.....		Dry Pan.....	
Power Line.....		Marsh and Vlei.....	
Built-up Area (High, Low Density).....		Pipeline (above ground).....	
Buildings; Ruin.....		Water Tower; Reservoir; Water Point.....	
Post Office; Police Station; Store.....		Coastal Rocks.....	
Place of Worship; School; Hotel.....		Prominent Rock Outcrop.....	
Fence; Wall.....		Erosion; Sand.....	
Windpump; Monument.....		Woodland.....	
Communication Tower.....		Cultivated Land.....	
Mine Dump; Excavation.....		Orchard or Vineyard.....	
Trigonometrical Station; Marine Beacon.....		Recreation Ground.....	
Lighthouse and Marine Light.....		Row of Trees.....	
Cemetery; Grave.....			

Projects:
Klipput Solar PV

Description:
Project Layout Diagram

Approved By:
Megan Dennis
Drawn By:
Johan Janse van Rensburg

Scale:
1:20000
Date:
14/07/2025

 **Klipput Solar PV**

Project No. / Drg. No. / Rev.:
Klipput Solar PV / 001 / 1

